


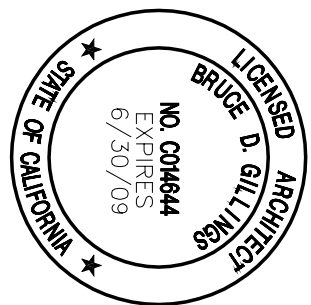

All drawings & materials property rights reserved

PROJECT OWNER:
QUIRK DEVELOPMENT

PO BOX 73564
SAN CLEMENTE, CA 92673


QUIRK INDUSTRIAL BUILDING
PROJECT ADDRESS:
**CITRUS AVE.
INDIO, CA**

REVISIONS		
No	DESCRIPTION	BY

PERMIT DATE		-
BD DATE	-	
DRAWN	DE	
CHECKED	AL	
DATE	08/01/07	
SCALE	-	
JOB NO.	3807	
SHEET NAME		


PRELIMINARY
FLOOR PLAN
SHEET

A-2.10

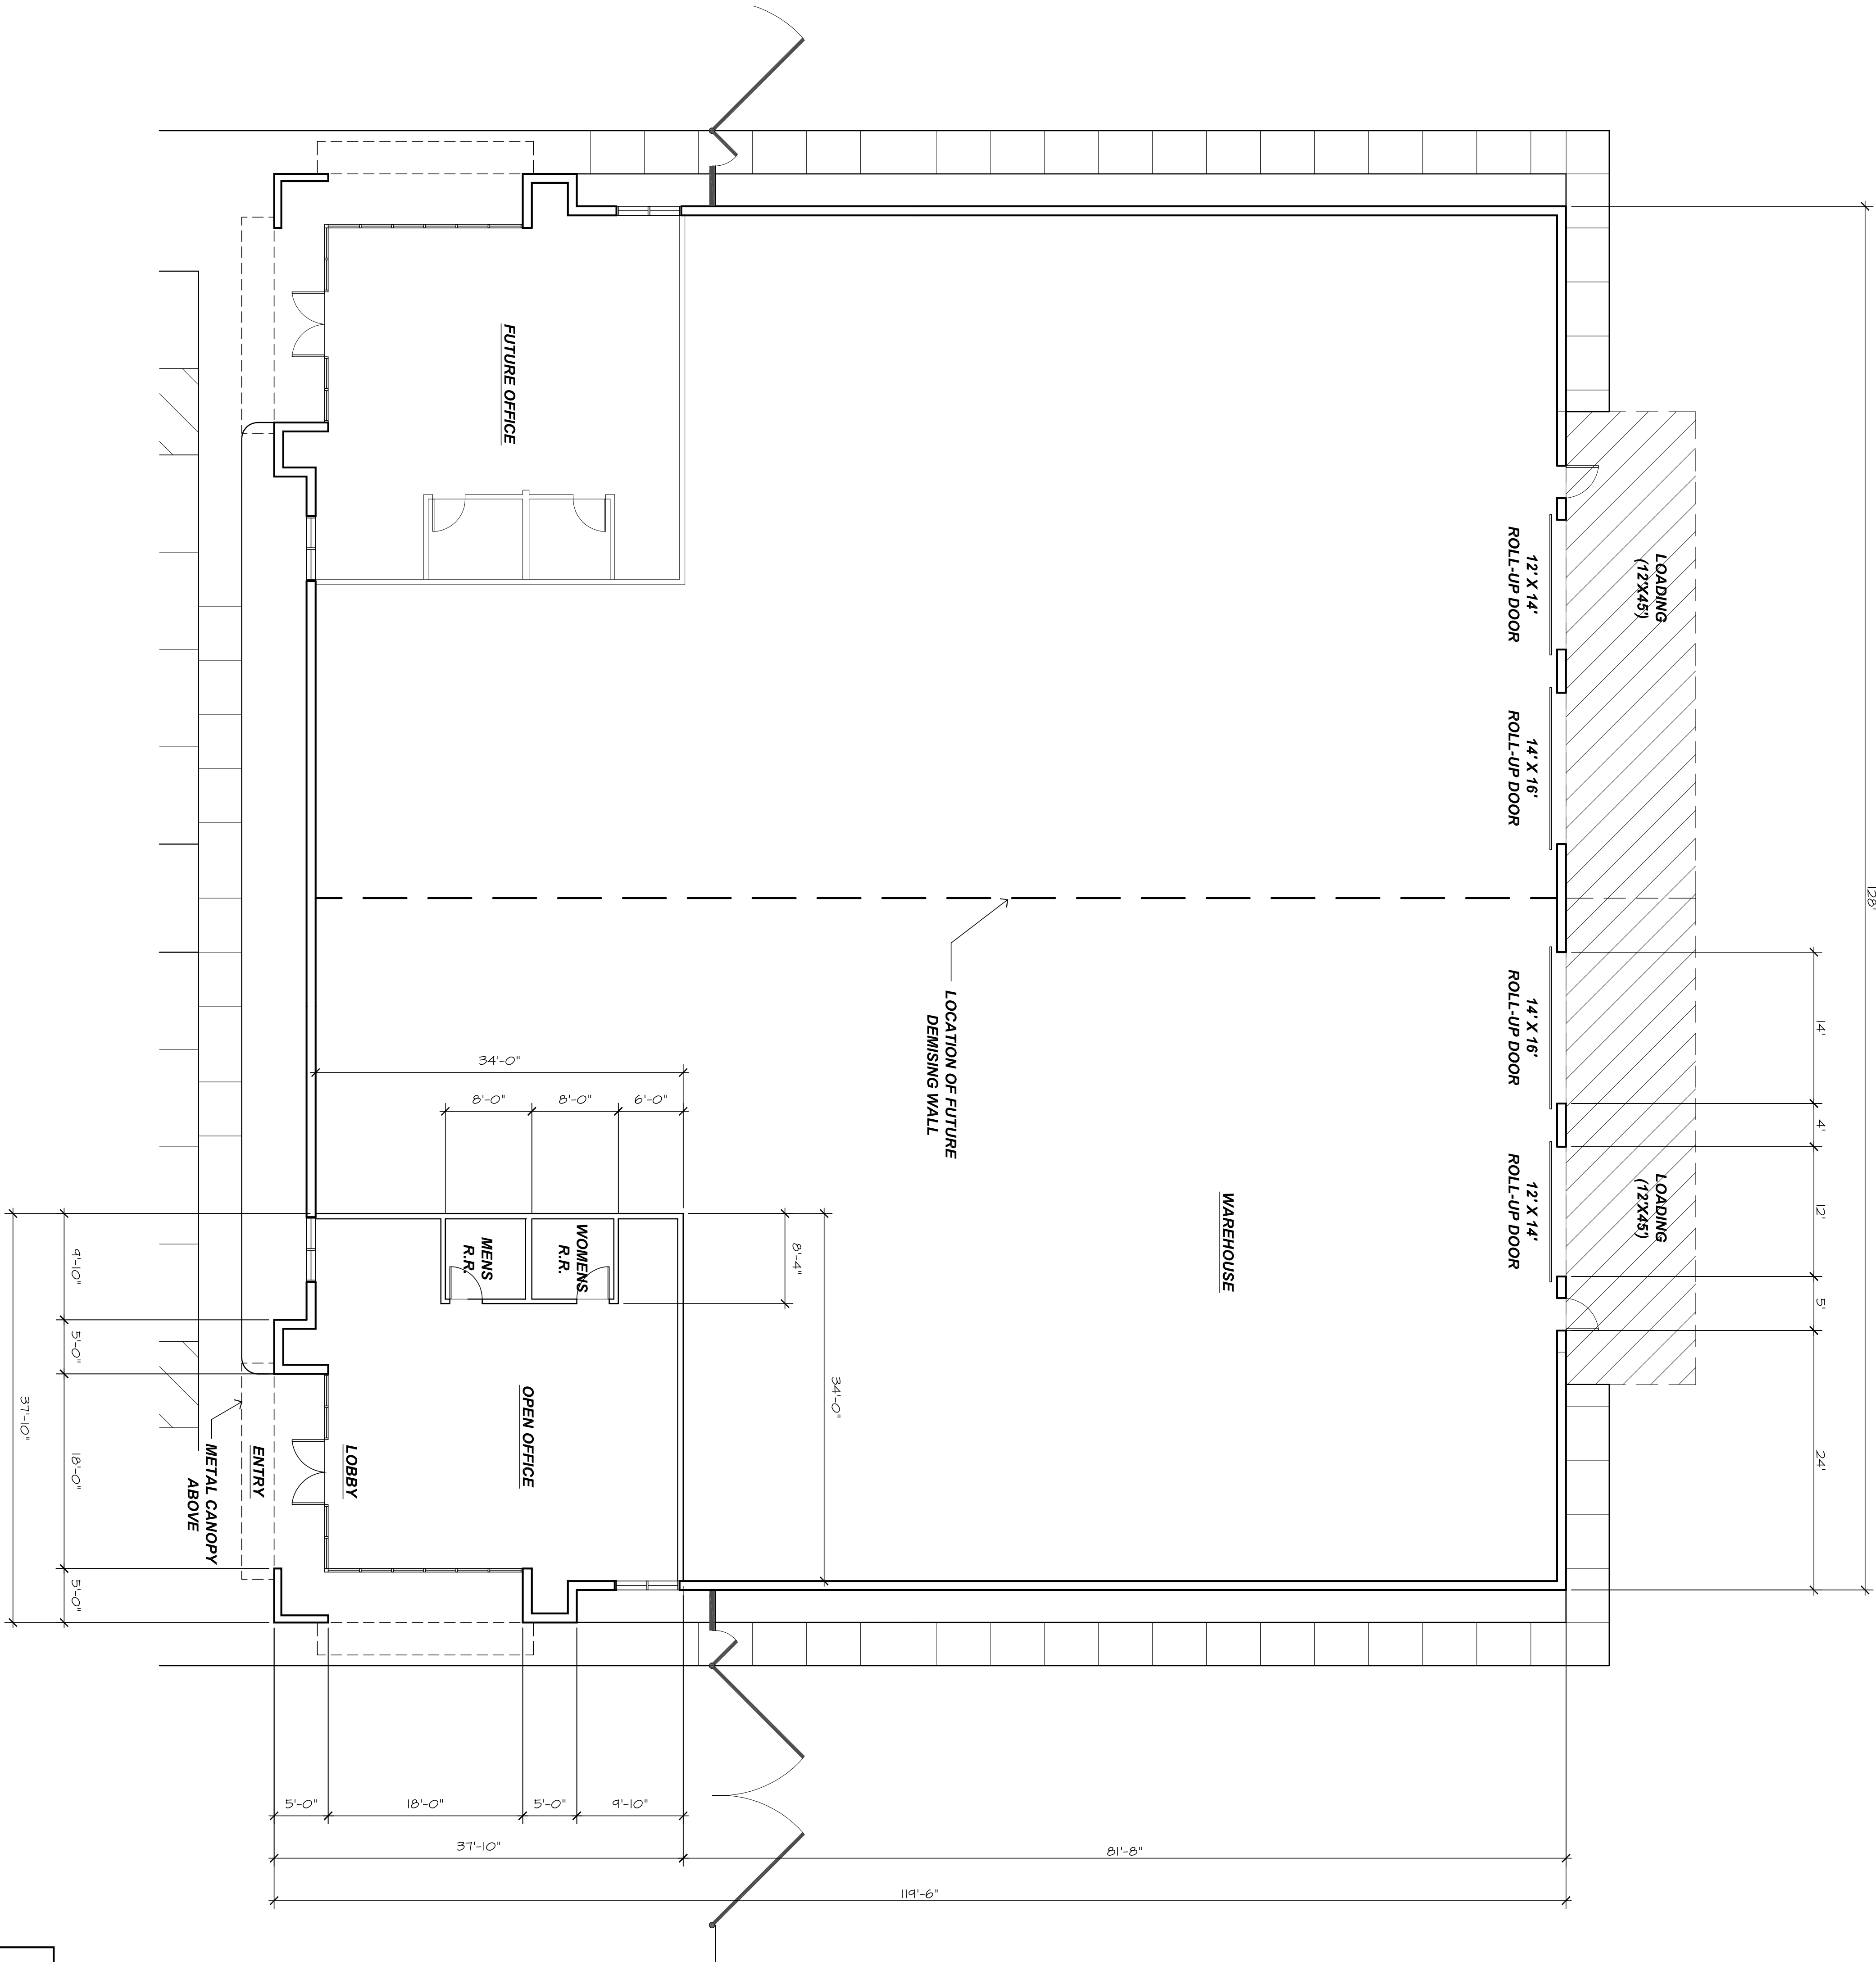

PRELIMINARY FLOOR PLAN

SCALE 1/8" = 1'-0"

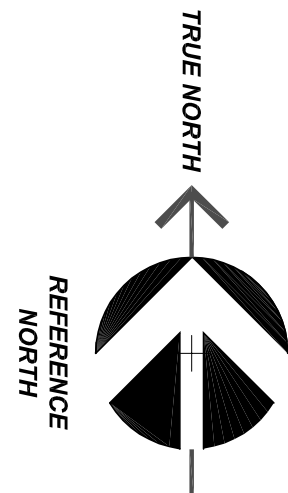

BUILDING AREA:

EACH UNIT:
WAREHOUSE: 6,242 SQ. FT.
OFFICES: (415%) 1180 SQ. FT.
SUBTOTAL: 7,422 SQ. FT.

TOTAL BUILDING AREA:
DRIPLINE: 15,230 SQ. FT.
FOOTPRINT:
WAREHOUSE: 12,484 SQ. FT.
OFFICES: (415%) 2,360 SQ. FT.
TOTAL: 14,844 SQ. FT.