


KEY NOTES

- KEYNOTES SHOWN ON ELEVATIONS ARE REPEATITIVE & TYPICAL FOR ALL UNO.
- SELECTED GLAZEMENT SYSTEM, VISION GREEN 2000 GLASS, SET IN FRONT GLAZED CLEAR BRIGGENT FINISH ALUMINUM STOREFRONT SYSTEM
 - CORNICE
 - SMOOTH FINISH CONCRETE TILT-UP PANEL, PAINTED PER COLOR SCHEDULE BELOW
 - APPROXIMATE LINE OF FINISH GRADE
 - HOLLOW CORE METAL DOOR, PAINTED TO MATCH BUILDING COLOR
 - SPACE FOR SIGNAGE, SIGNAGE BY OTHERS.
 - 3/4" REVEAL
 - CAB FLASHING, PAINTED TO MATCH CORNICE
 - METAL OVERHEAD ROLL-UP METAL DOOR, PAINT TO MATCH BLDG. MAIN COLOR
 - ACCENT COLOR (SEE COLOR SCHEDULE BELOW)
 - ARCHITECTURAL ELEMENT BEYOND
 - NOT USED
 - TOYER ELEMENT EXTENDING ABOVE ROOF LINE TO SCREEN ROOF TOP UNIT FROM VIEW
 - PANEL JOINT
 - NOT USED
 - NOT USED
 - NOT USED
 - NOT USED
 - ACCENT COLOR
 - METAL CANOPY
 - DECORATIVE STONE

EXTERIOR COLORS

- DE 5060 SPANISH PEANUT
- DEC 734 GOLDEN GATE
- VISION GREEN 2000
- DE 5210 APPLE CIDER
- DEB 341 SWISS COFFEE
- DE 5573 DILL PICKLE
- DEC 706 ROSEWOOD

KEY PLAN

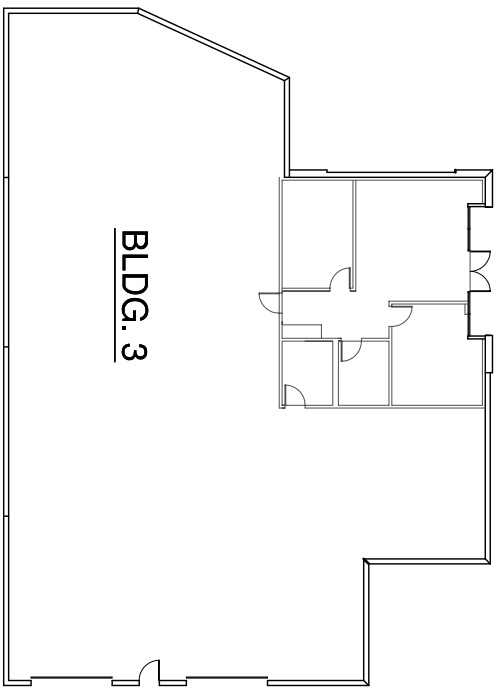



ggm
architects
ARCHITECTURE
A R C H I T E C T S

31 JOHNNY STE 100
ALISO VIEJO, CA 92656
phone 949-498-4938
cellphone 949-392-2751
www.ggmarchitects.com

ELSINORE WEST L.L.C.

2838 Via Amapola
San Clemente, CA 92673
ph: 949-218-7908
fax: 949-498-0841

PROJECT NAME:

ELSINORE WEST BUSINESS PARK

LAKE ELSINORE, CALIFORNIA

ASSESSOR'S PARCEL NOS. 377-190-002, 003, 004

REVISIONS		
No.	Description	By

The Architect is the responsible party for the design and construction of the project. It is the responsibility of the Architect to ensure that the project is completed in accordance with the approved plans and specifications. The Architect is not responsible for the construction of the project or the quality of the materials used. The Architect is not responsible for the safety of the project or the safety of the people working on the project. The Architect is not responsible for the environmental impact of the project or the impact of the project on the community. The Architect is not responsible for the financial success or failure of the project. The Architect is not responsible for the legal consequences of the project. The Architect is not responsible for the political consequences of the project. The Architect is not responsible for the social consequences of the project. The Architect is not responsible for the cultural consequences of the project. The Architect is not responsible for the historical consequences of the project. The Architect is not responsible for the future consequences of the project.	
BID DATE	DE
DRAWN	AL
CHECKED	AL
DATE	11-15-2007
SCALE	1/8"=1'-0"
JOB NO.	1605
SHEET NAME	

BUILDING 3
EXTERIOR
ELEVATIONS


Overall Drawing Sheet is 36" x 48"

SHEET

A3.2


NORTH ELEVATION

SCALE: 1/8" = 1'-0"

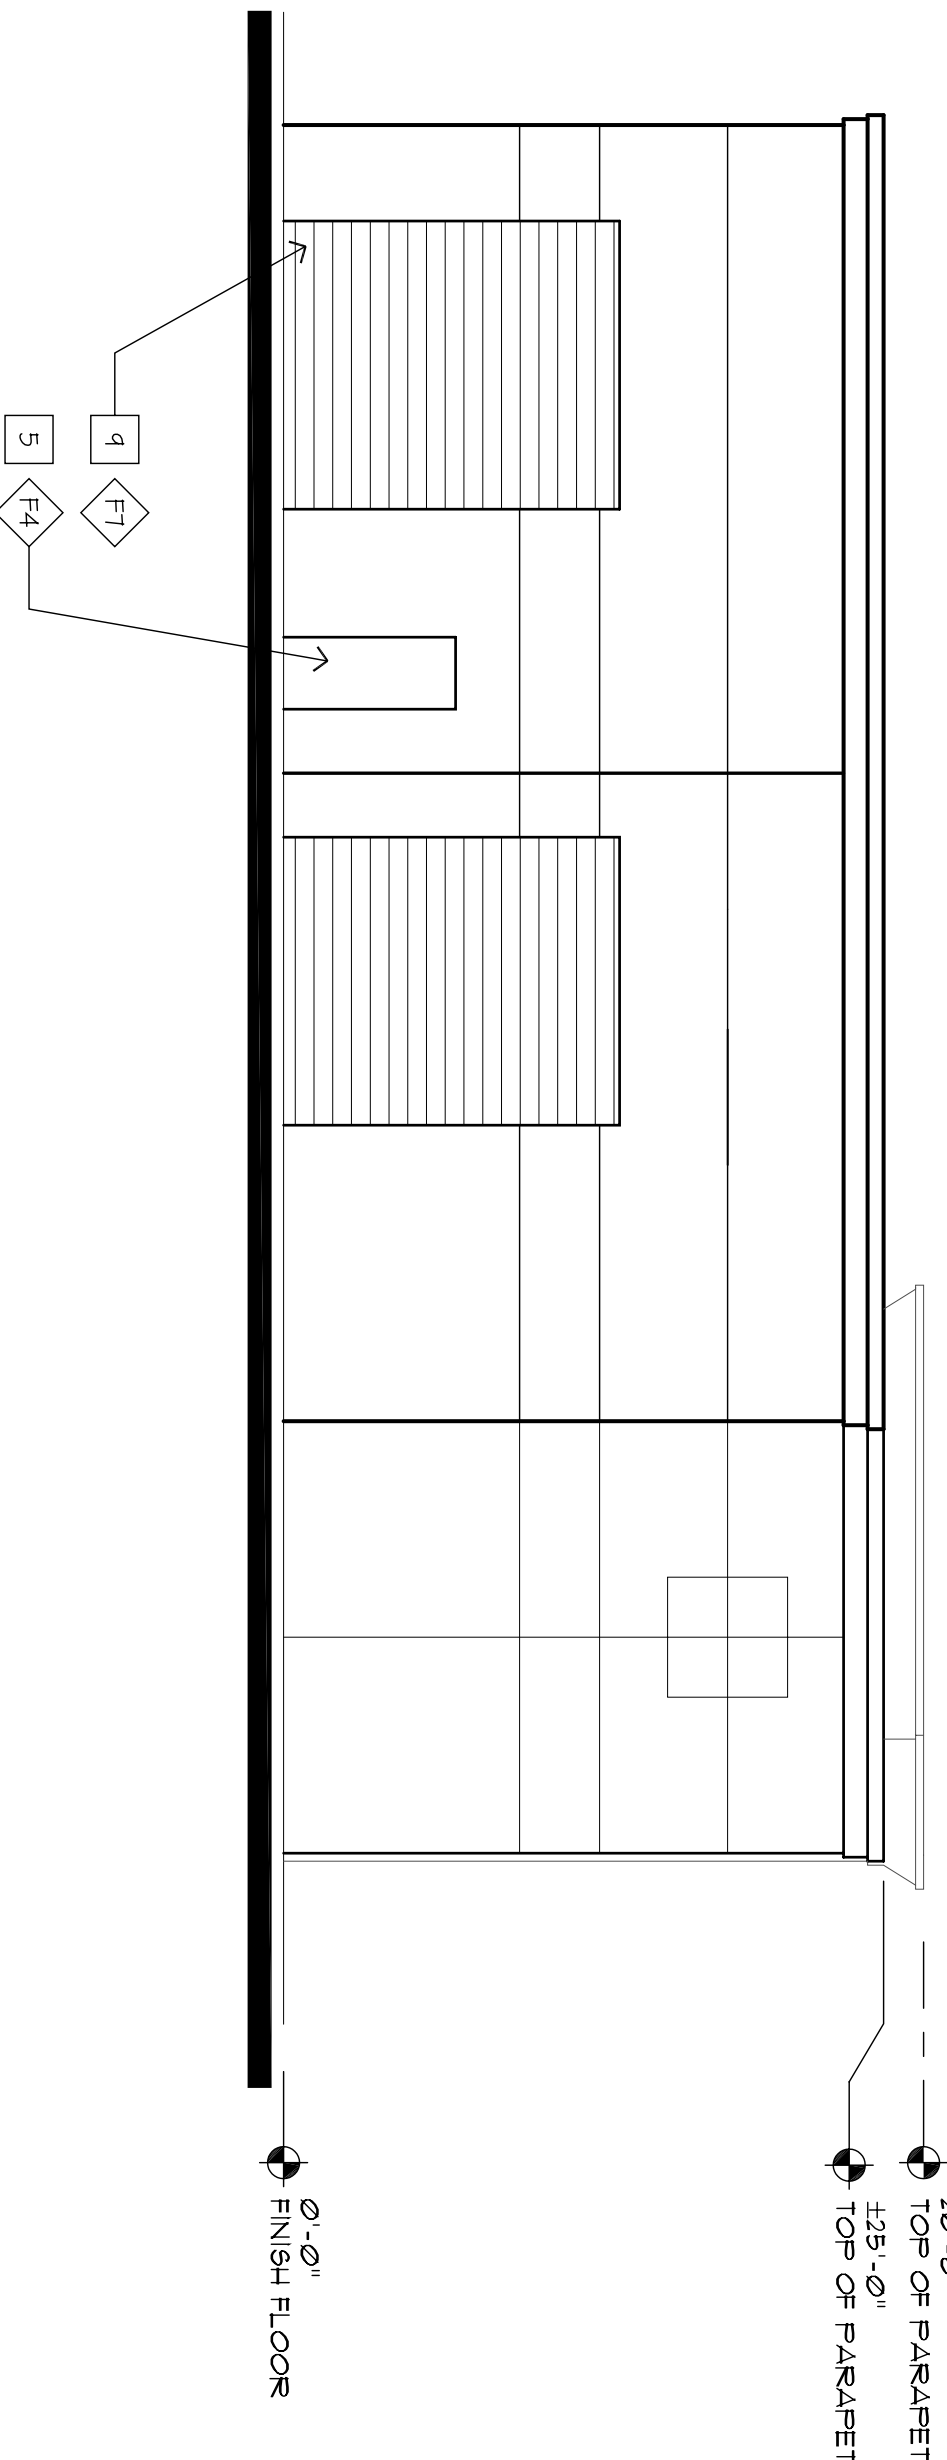


SOUTH ELEVATION

SCALE: 1/8" = 1'-0"

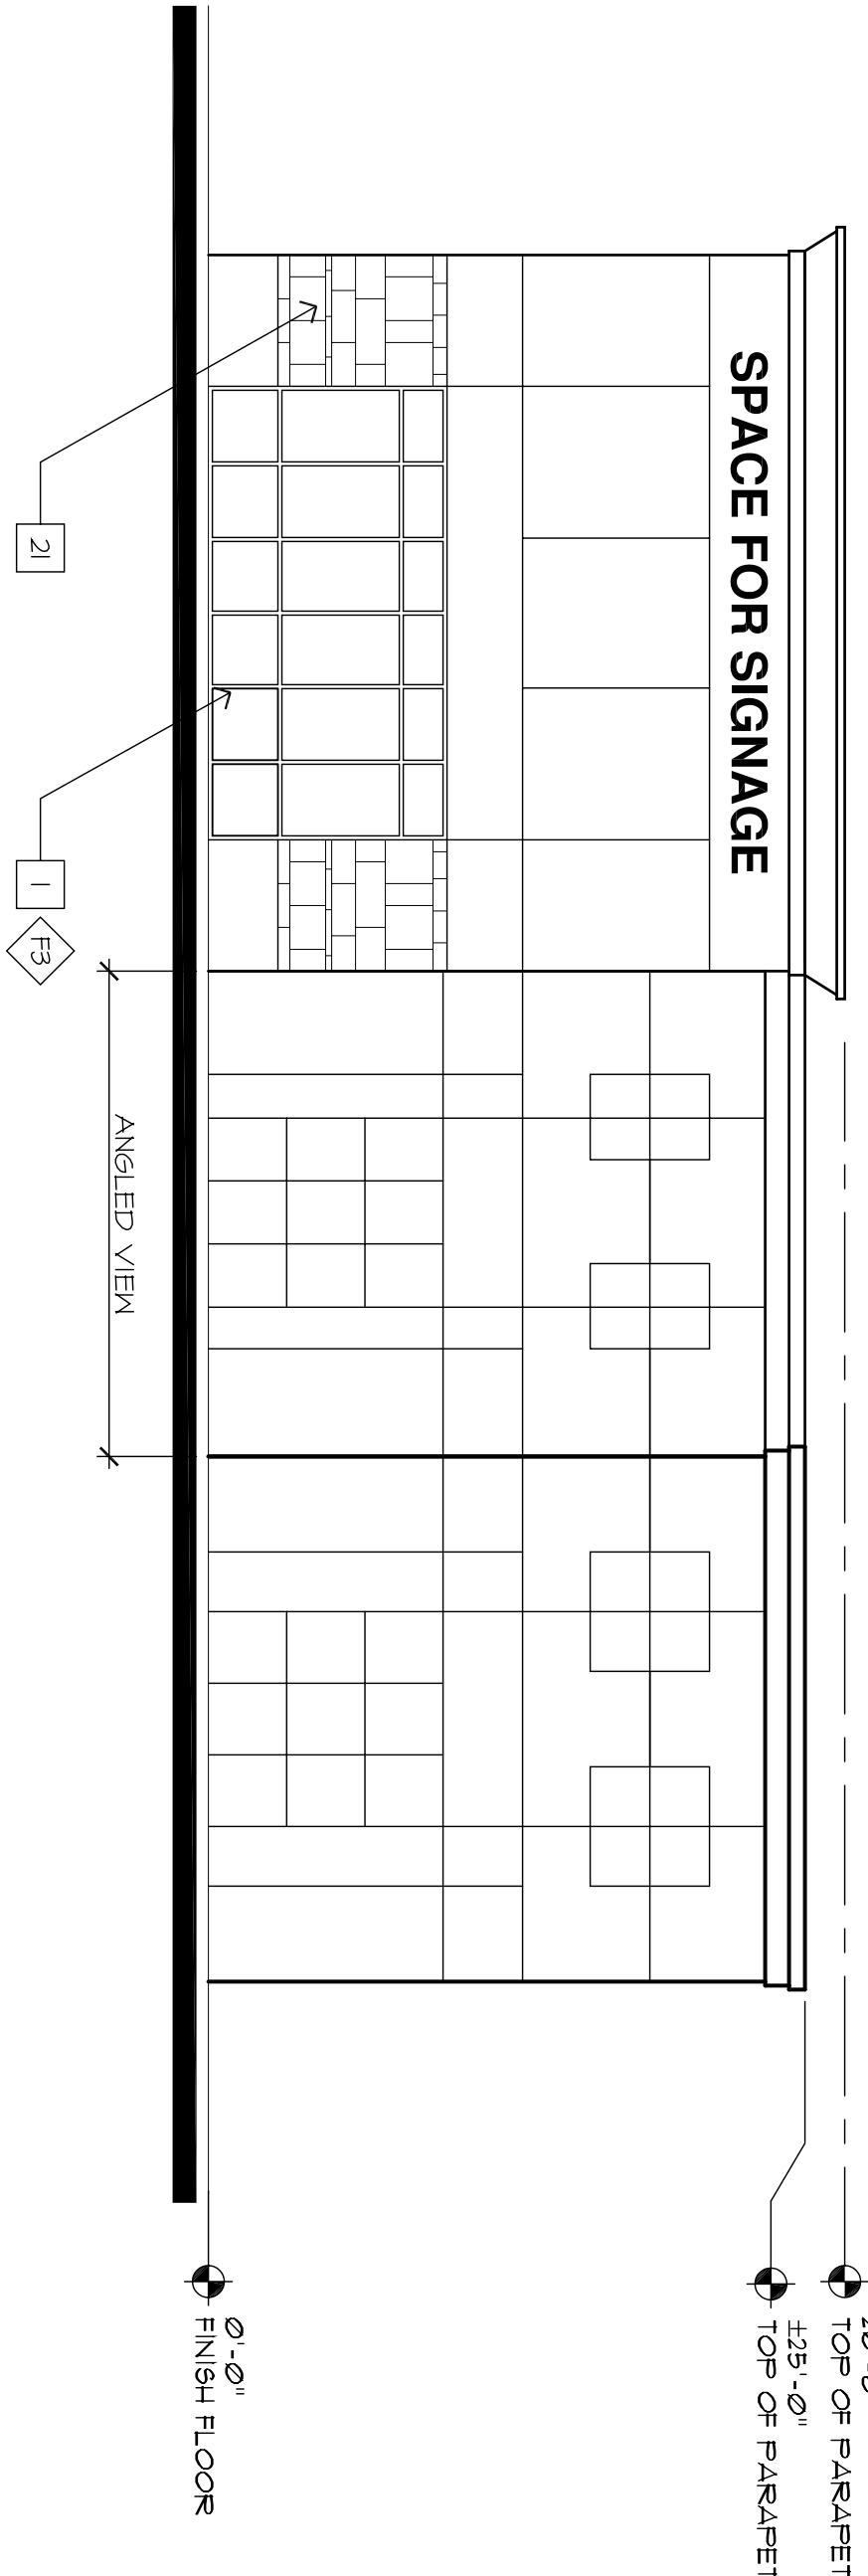


EAST ELEVATION

SCALE: 1/8" = 1'-0"

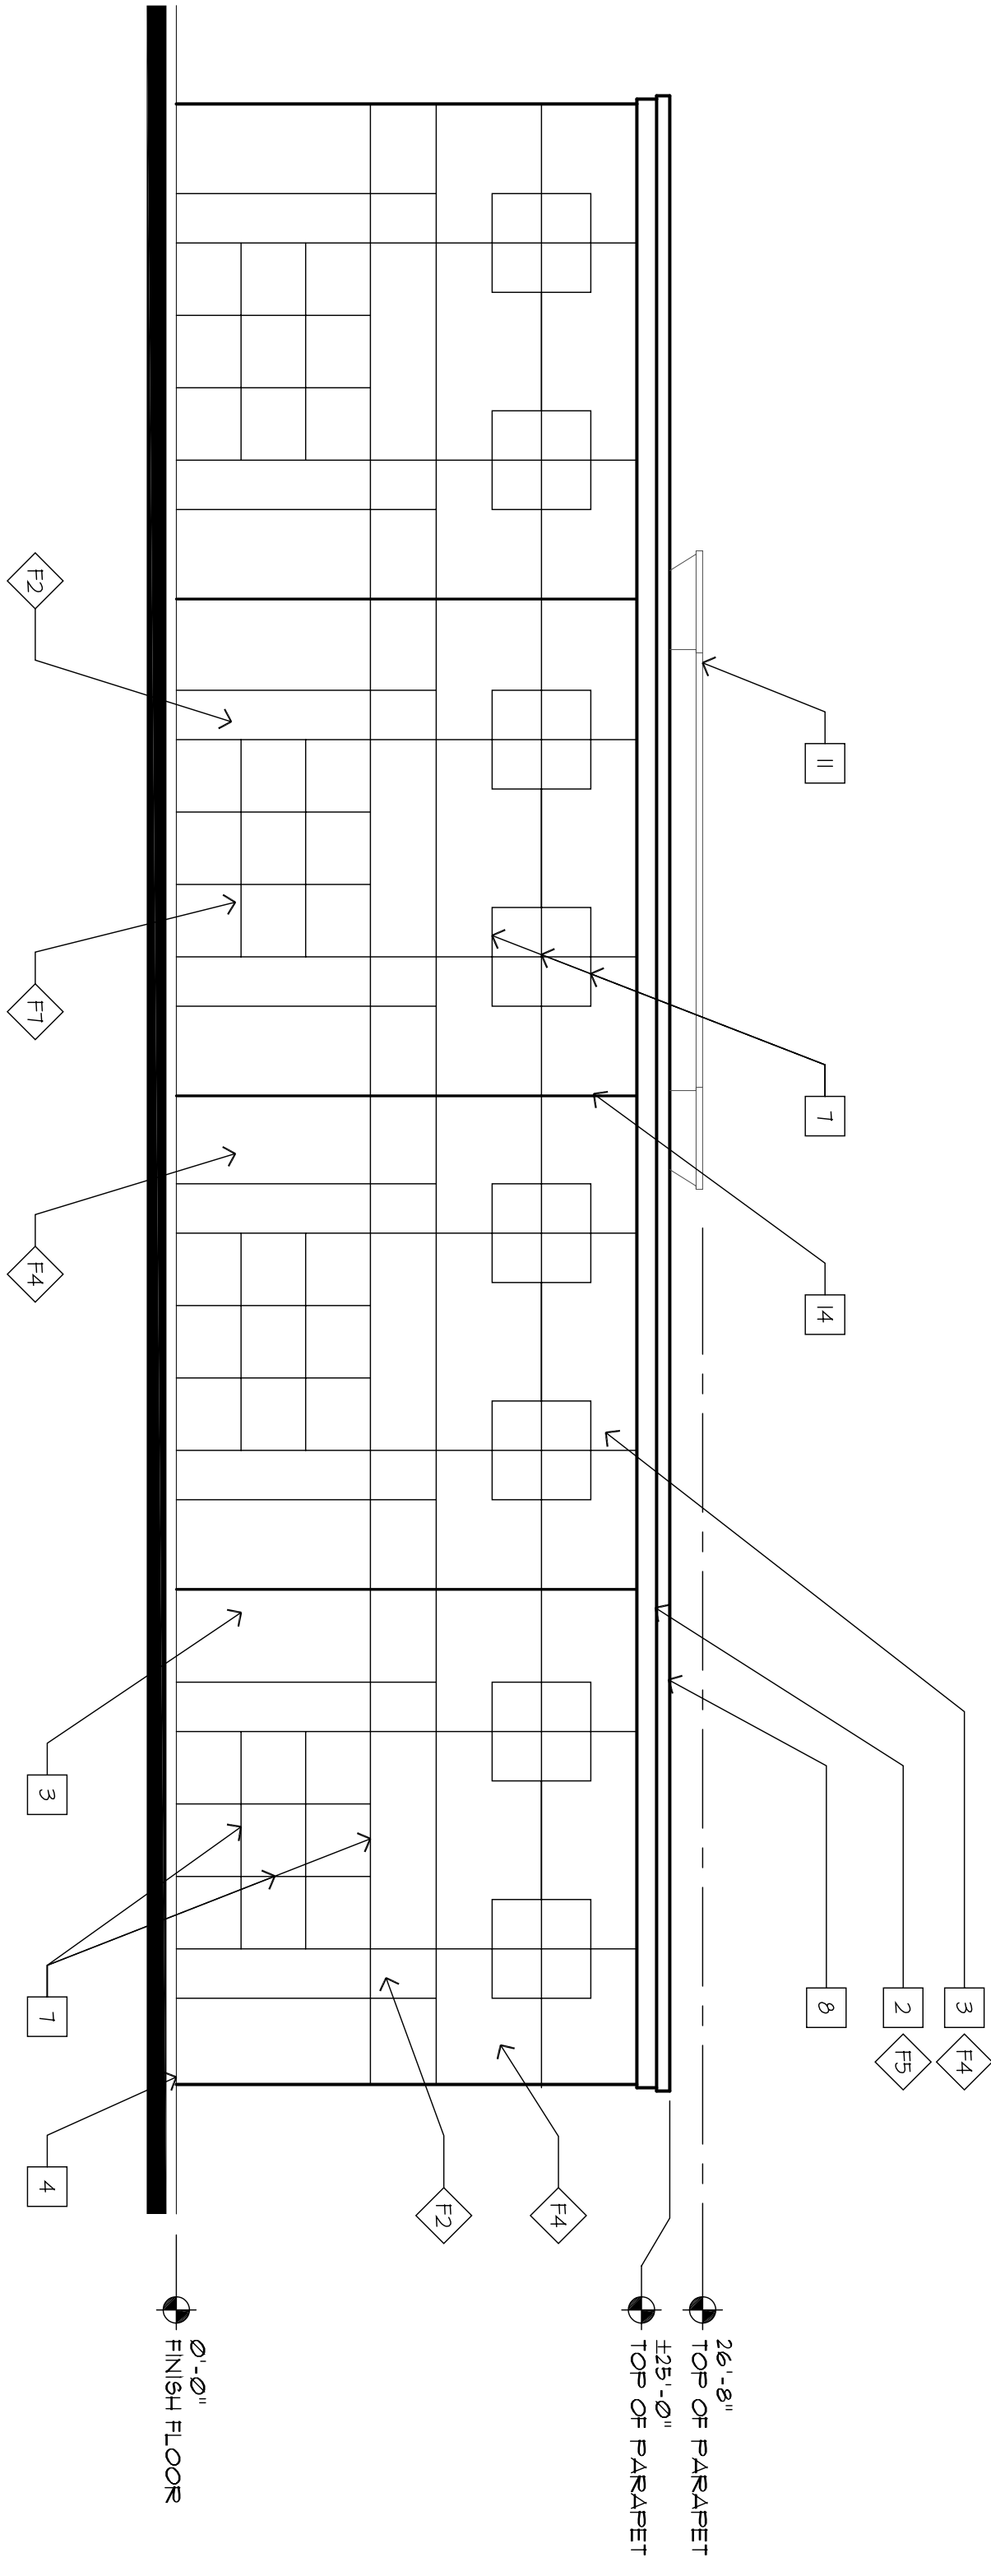

WEST ELEVATION

SCALE: 1/8" = 1'-0"

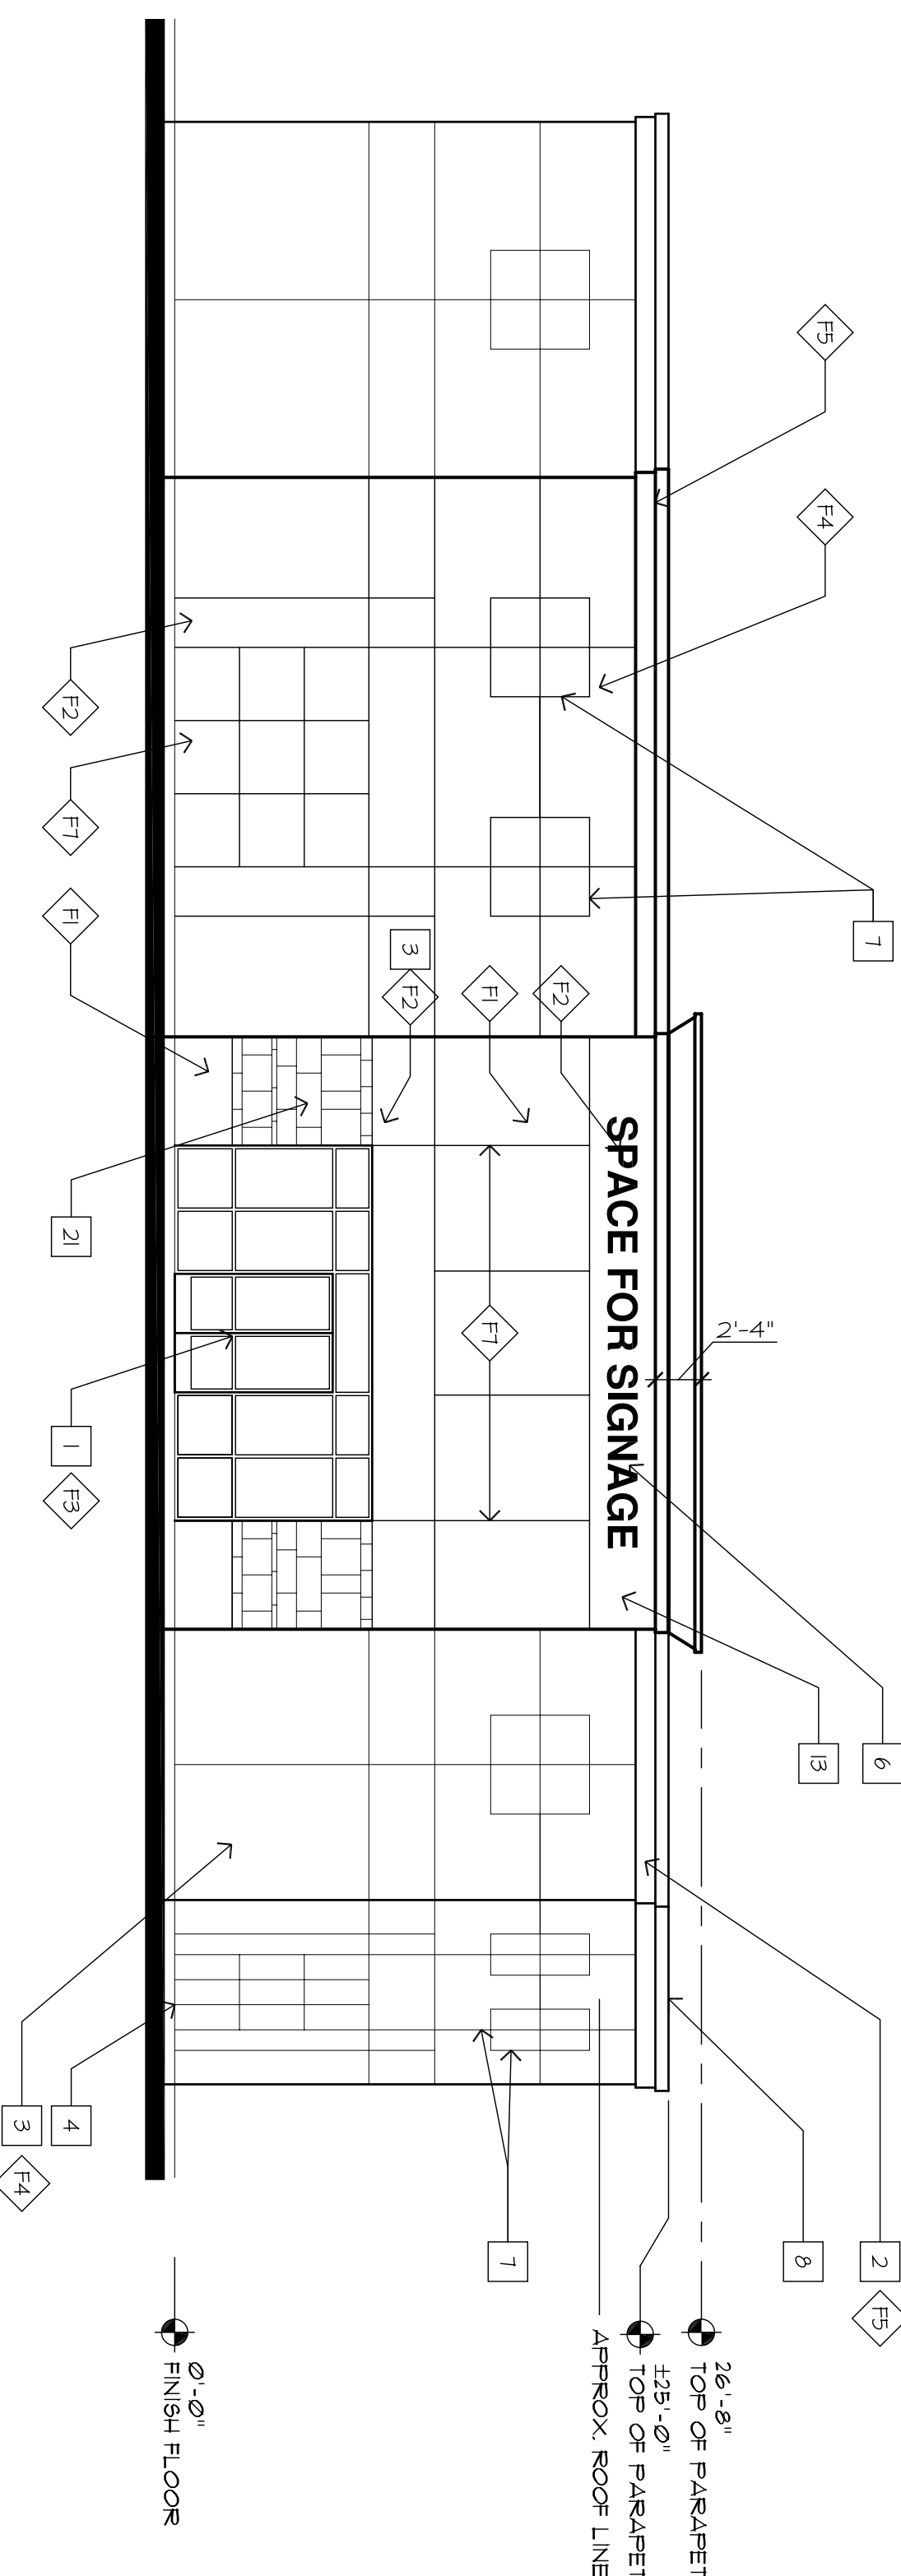

VICINITY MAP

