

KEY NOTES

KEYNOTES SHOWN ON ELEVATIONS ARE REPEATATIVE & TYPICAL FOR ALL UNOS.

- 1 SELECTED STOREFRONT SYSTEM: VISION GREEN 2000 GLASS, SET IN FRONT GLAZED GLIDER BRIGDED FINISH ALUMINUM STOREFRONT SYSTEM
- 2 CORNICE
- 3 SMOOTH FINISH CONCRETE TILT-UP PANEL, PAINTED PER COLOR SCHEDULE BELOW
- 4 APPROXIMATE LINE OF FINISH GRADE
- 5 HOLLOW CORE METAL DOOR, PAINTED TO MATCH BUILDING COLOR
- 6 SPACE FOR SIGNAGE, SIGNAGE BY OTHERS.
- 7 3/4" REVEAL
- 8 CAB FLASHING, PAINTED TO MATCH CORNICE
- 9 METAL OVERHEAD ROLL-UP METAL DOOR, PAINT TO MATCH BLDG. MAIN COLOR
- 10 ACCEINT COLOR (SEE COLOR SCHEDULE BELOW)
- 11 ARCHITECTURAL ELEMENT BEYOND
- 12 NOT USED
- 13 TOWER ELEMENT EXTENDING ABOVE ROOF LINE TO SCREEN ROOF TOP UNIT FROM VIEW
- 14 PANEL JOINT
- 15 NOT USED
- 16 NOT USED
- 17 NOT USED
- 18 NOT USED
- 19 ACCEINT COLOR
- 20 METAL CANOPY
- 21 DECORATIVE STONE



31 JOHNNY STE 100
ALISO VIEJO, CA 92556
phone 949-498-4938
cellphone 949-392-2751
www.ggmarchitects.com

ELSINORE WEST L.L.C.
2838 Via Amapola
San Clemente, CA 92673
ph: 949-218-7908
fax: 949-498-0841

PROJECT NAME: ELSINORE WEST BUSINESS PARK LAKE ELSINORE, CALIFORNIA	
ASSESSOR'S PARCEL NOS. 377-190-002, 003, 004	

REVISIONS		
No.	Description	By

PERMIT DATE		
BID DATE	DE	
DRAWN	AL	
CHECKED	AL	
DATE	11-19-2007	
SCALE		
JOB NO.	1605	
SHEET NAME		

BUILDING 4A & 4B EXTERIOR ELEVATIONS

KEY NOTES

KEYNOTES SHOWN ON ELEVATIONS ARE REPEATATIVE & TYPICAL FOR ALL UNOS.

- 1 SELECTED STOREFRONT SYSTEM: VISION GREEN 2000 GLASS, SET IN FRONT GLAZED GLIDER BRIGDED FINISH ALUMINUM STOREFRONT SYSTEM
- 2 CORNICE
- 3 SMOOTH FINISH CONCRETE TILT-UP PANEL, PAINTED PER COLOR SCHEDULE BELOW
- 4 APPROXIMATE LINE OF FINISH GRADE
- 5 HOLLOW CORE METAL DOOR, PAINTED TO MATCH BUILDING COLOR
- 6 SPACE FOR SIGNAGE, SIGNAGE BY OTHERS.
- 7 3/4" REVEAL
- 8 CAB FLASHING, PAINTED TO MATCH CORNICE
- 9 METAL OVERHEAD ROLL-UP METAL DOOR, PAINT TO MATCH BLDG. MAIN COLOR
- 10 ACCEINT COLOR (SEE COLOR SCHEDULE BELOW)
- 11 ARCHITECTURAL ELEMENT BEYOND
- 12 NOT USED
- 13 TOWER ELEMENT EXTENDING ABOVE ROOF LINE TO SCREEN ROOF TOP UNIT FROM VIEW
- 14 PANEL JOINT
- 15 NOT USED
- 16 NOT USED
- 17 NOT USED
- 18 NOT USED
- 19 ACCEINT COLOR
- 20 METAL CANOPY
- 21 DECORATIVE STONE



31 JOHNNY STE 100
ALISO VIEJO, CA 92556
phone 949-498-4938
cellphone 949-392-2751
www.ggmarchitects.com


ELSINORE WEST L.L.C.
2838 Via Amapola
San Clemente, CA 92673
ph: 949-218-7908
fax: 949-498-0841

PROJECT NAME: ELSINORE WEST BUSINESS PARK LAKE ELSINORE, CALIFORNIA	
ASSESSOR'S PARCEL NOS. 377-190-002, 003, 004	

REVISIONS		
No.	Description	By


PERMIT DATE		
BID DATE	DE	
DRAWN	AL	
CHECKED	AL	
DATE	11-19-2007	
SCALE		
JOB NO.	1605	
SHEET NAME		

BUILDING 4A & 4B EXTERIOR ELEVATIONS

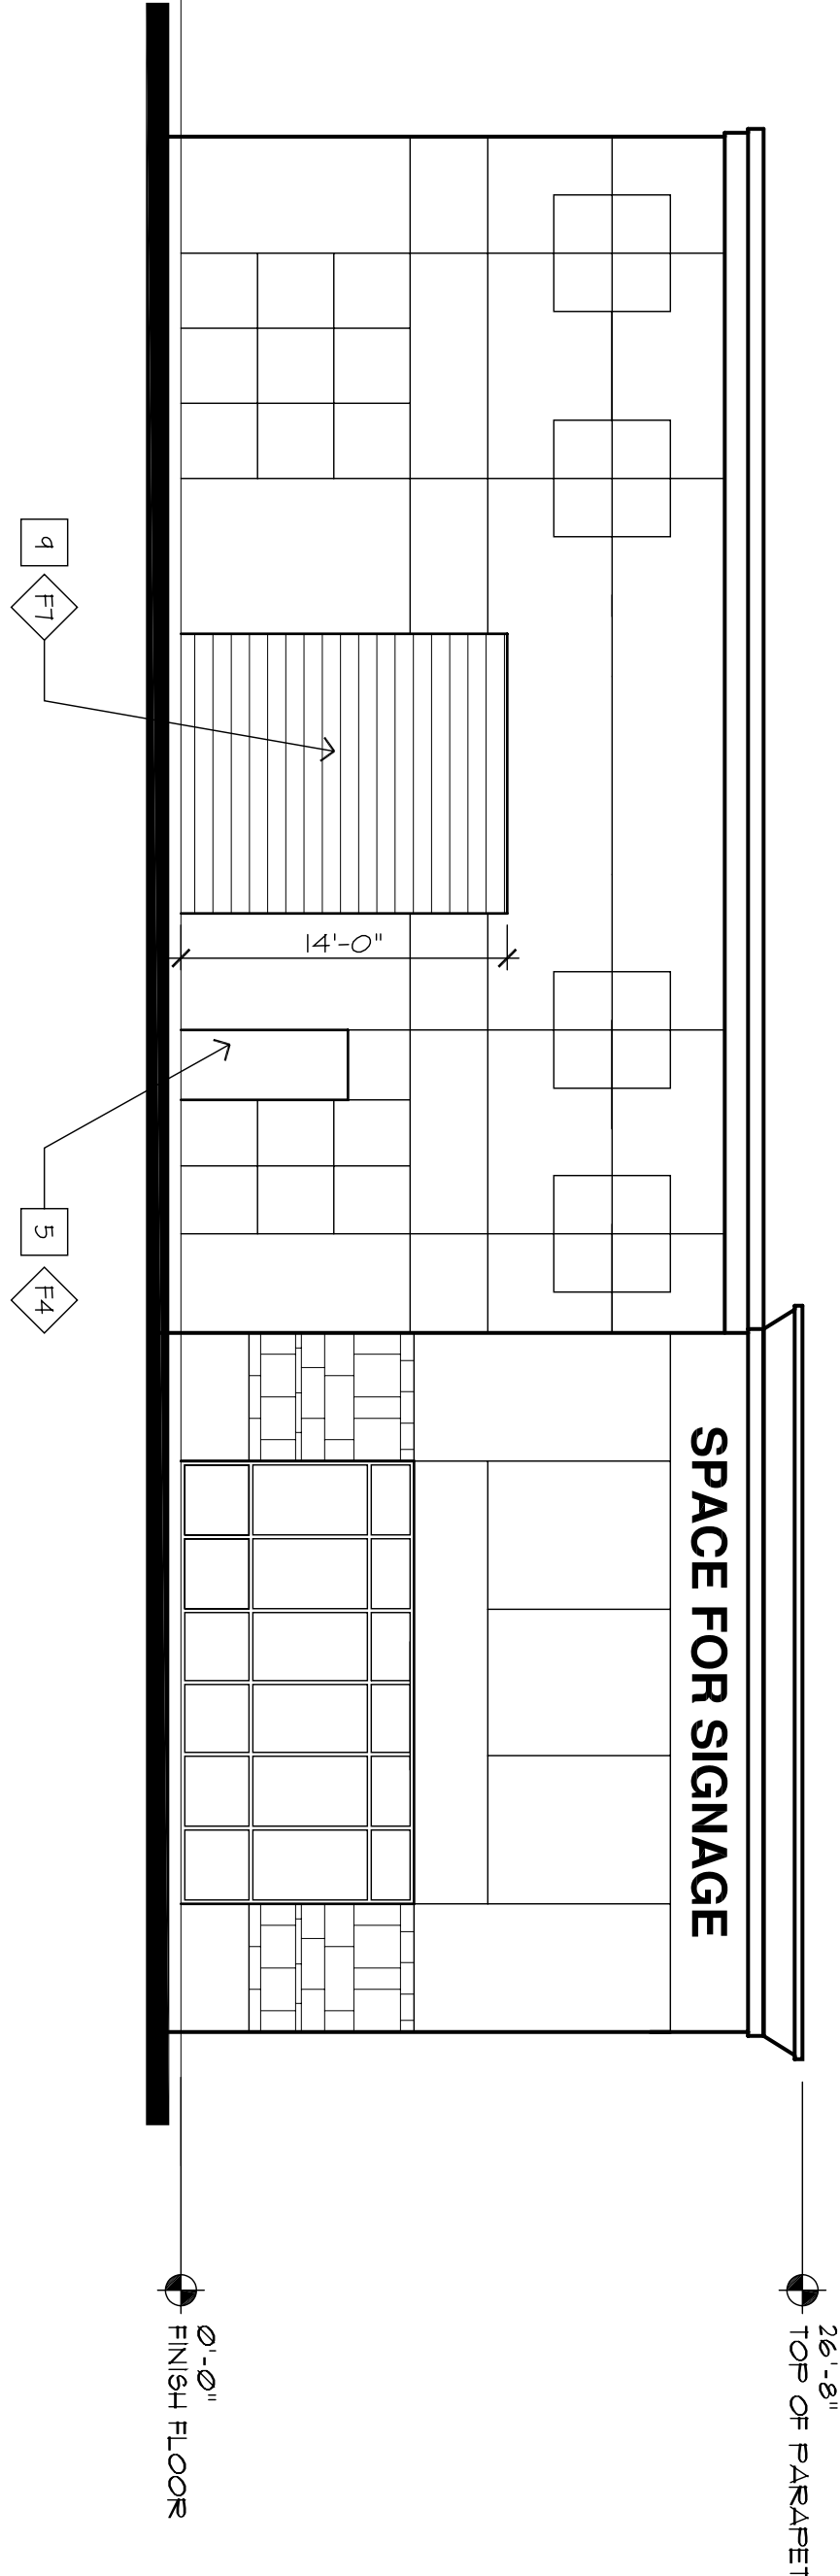


NORTH ELEVATION

SCALE: 1/8" = 1'-0"

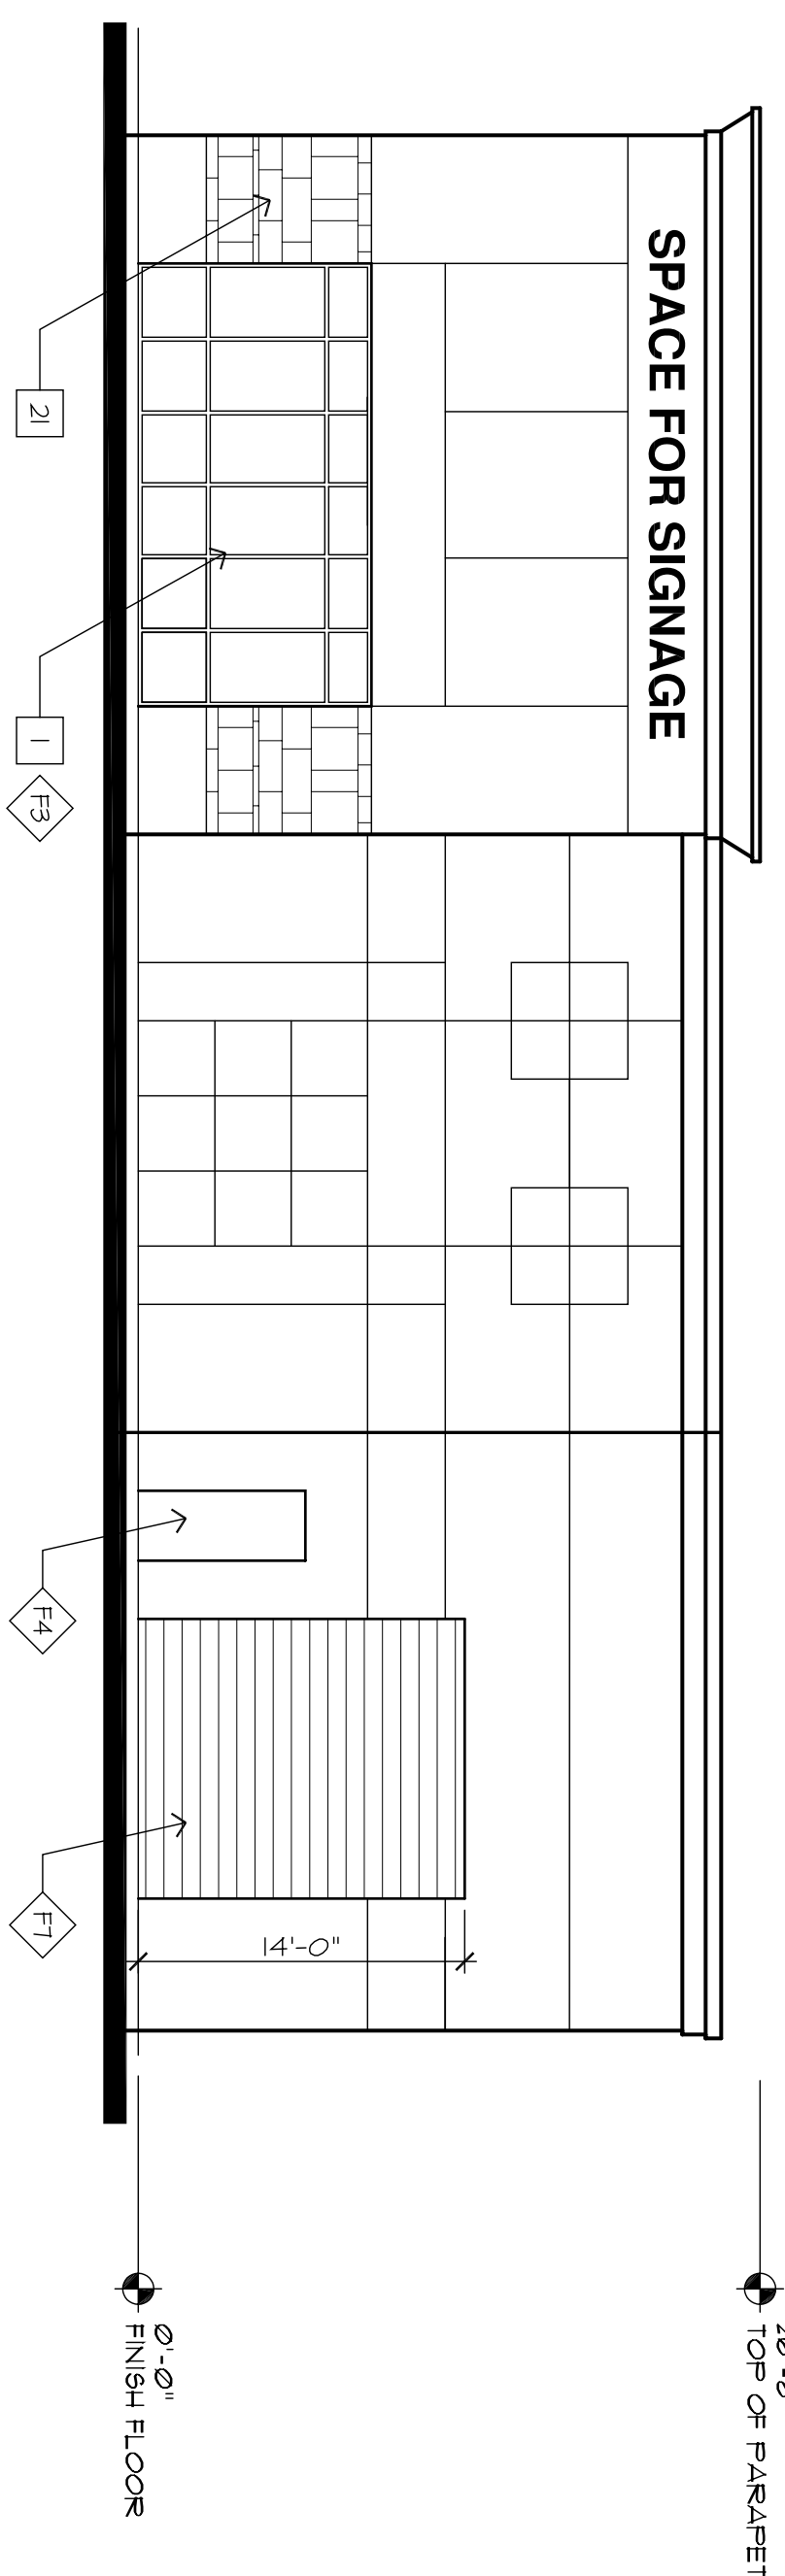


SOUTH ELEVATION

SCALE: 1/8" = 1'-0"

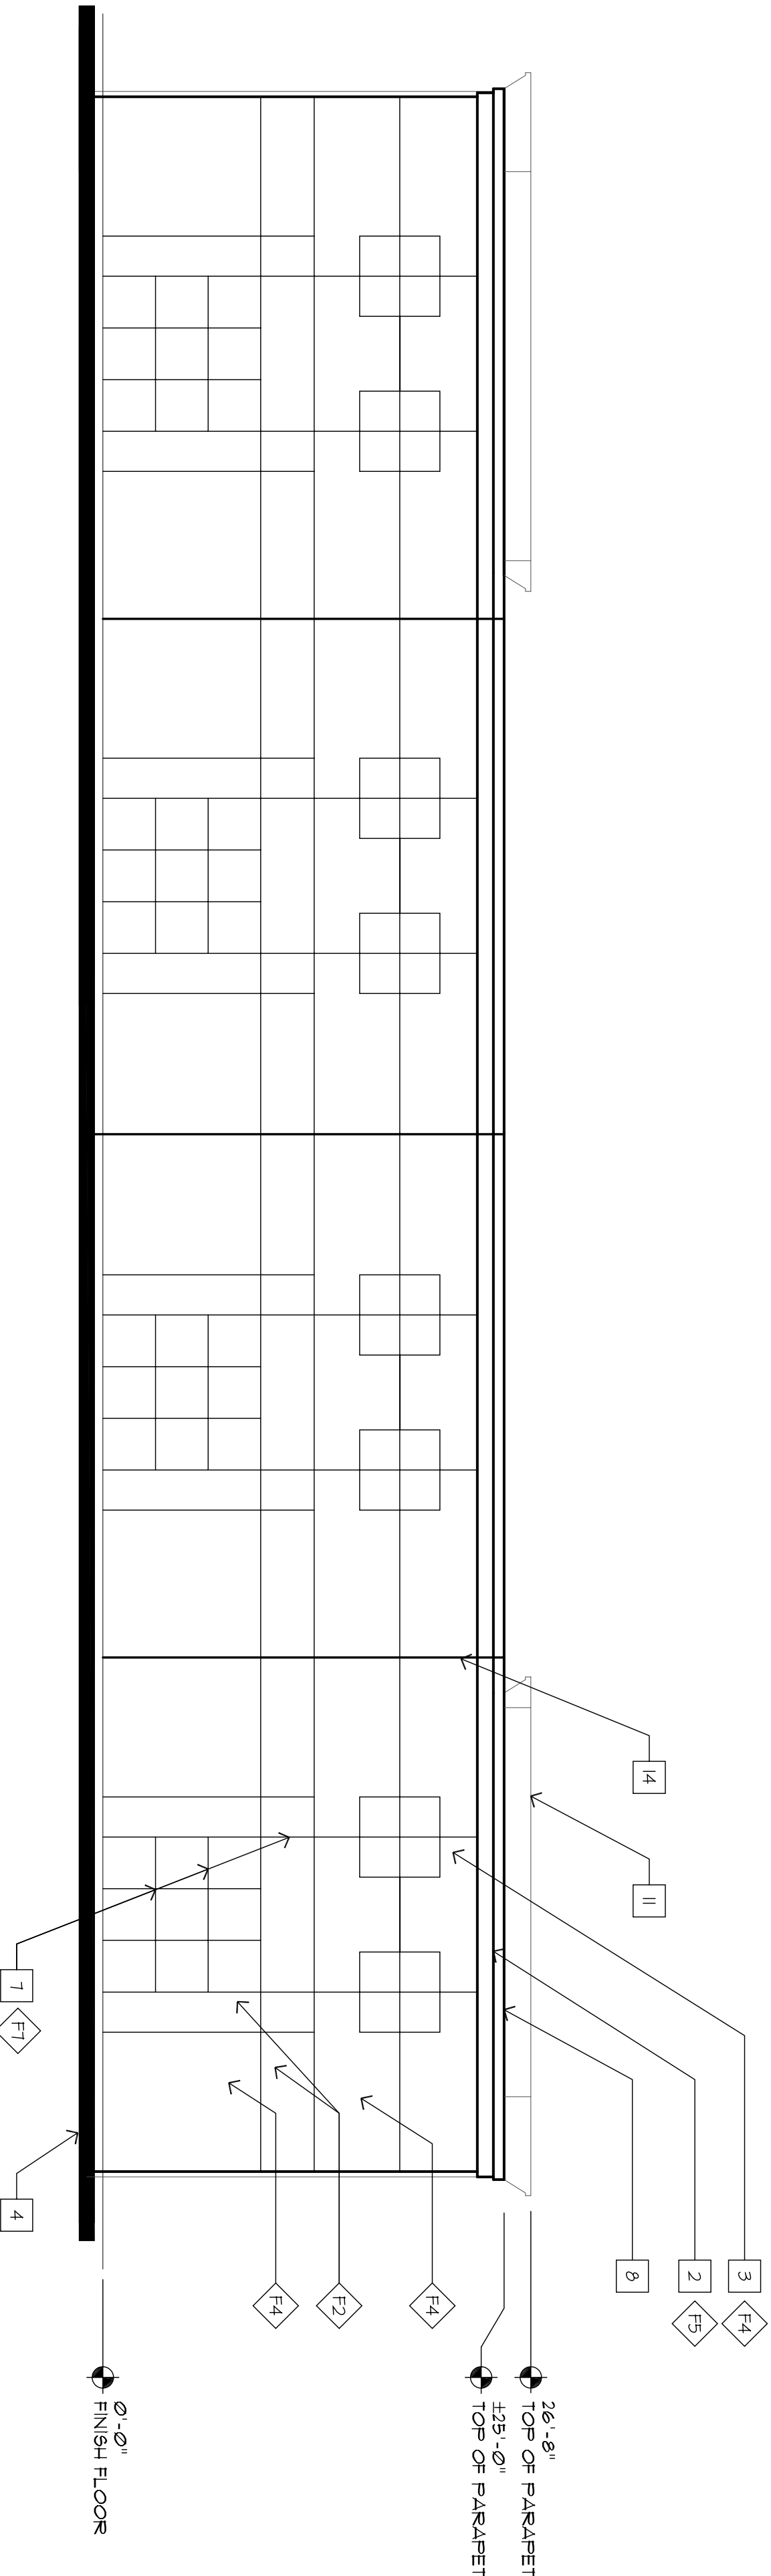

EAST ELEVATION

SCALE: 1/8" = 1'-0"

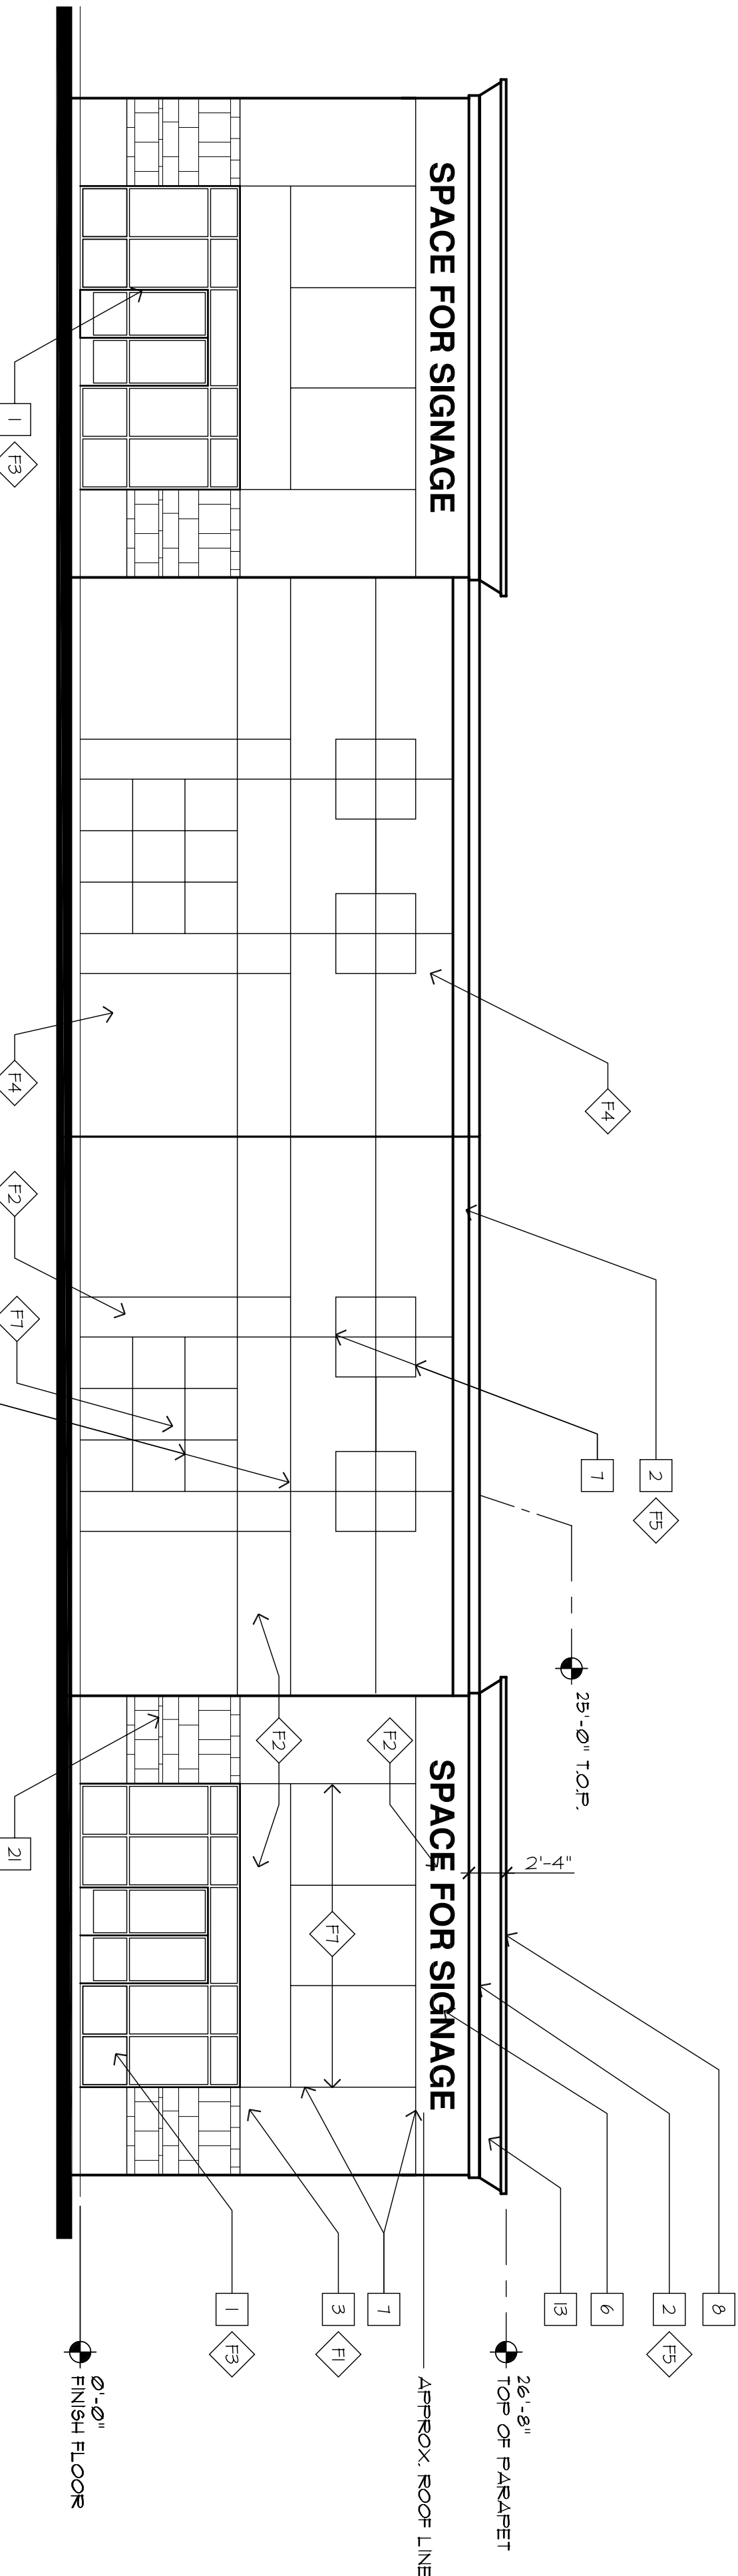

WEST ELEVATION

SCALE: 1/8" = 1'-0"



VICINITY MAP

