

KEY NOTES


KEYNOTES SHOWN ON ELEVATIONS ARE REPEATATIVE & TYPICAL FOR ALL UNOS.

- 1 SELECTED GLAZEMENT SYSTEM: VISION GREEN 2000 GLASS, SET IN FRONT GLAZED CLEAR BRIGDED FINISH ALUMINUM STOREFRONT SYSTEM
- 2 CORNICE
- 3 SMOOTH FINISH CONCRETE TILT-UP PANEL, PAINTED PER COLOR SCHEDULE BELOW
- 4 APPROXIMATE LINE OF FINISH GRADE
- 5 HOLLOW CORE METAL DOOR, PAINTED TO MATCH BUILDING COLOR
- 6 SPACE FOR SIGNAGE, SIGNAGE BY OTHERS.
- 7 3/4" REVEAL
- 8 CAB FLASHING, PAINTED TO MATCH CORNICE
- 9 METAL OVERHEAD ROLL-UP METAL DOOR, PAINT TO MATCH BLDGS. MAIN COLOR
- 10 ACENT COLOR (SEE COLOR SCHEDULE BELOW)
- 11 ARCHITECTURAL ELEMENT BEYOND
- 12 NOT USED
- 13 TOWER ELEMENT EXTENDING ABOVE ROOF LINE TO SCREEN ROOF TOP UNIT FROM VIEW
- 14 PANEL JOINT
- 15 NOT USED
- 16 NOT USED
- 17 NOT USED
- 18 NOT USED
- 19 ACENT COLOR
- 20 METAL CANOPY
- 21 DECORATIVE STONE

EXTERIOR COLORS

- 1 DE 5000 SPANISH PEANUT
- 2 DEC 194 GOLDEN GATE
- 3 VISION GREEN 2000
- 4 DE 5210 APPLE CIDER
- 5 DEN 341 SWISS COFFEE
- 6 DE 5973 DILL PICKLE
- 7 DEC 106 ROSEWOOD

KEY PLAN

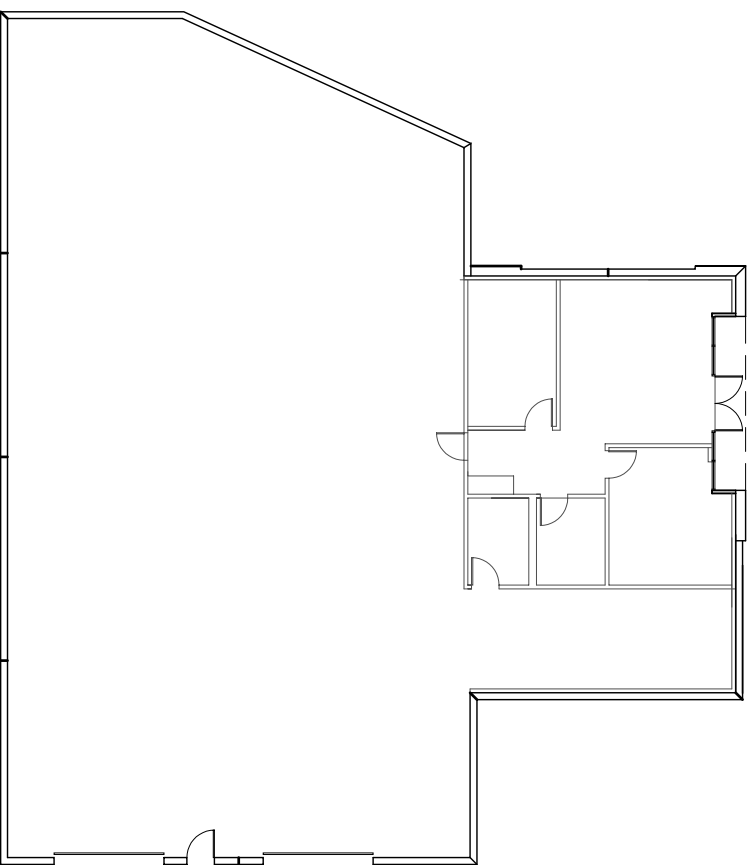

31 JOHNNY STE 100
ALISO VIEJO, CA 92656
phone 949-498-4938
faxline 949-932-2751
www.ggmarchitects.com

ELSINORE WEST L.L.C.
2838 Via Amapola
San Clemente, CA 92673
ph: 949-218-7908
fax: 949-498-0841


PROJECT NAME:
ELSINORE WEST BUSINESS PARK
LAKE ELSINORE, CALIFORNIA
ASSESSOR'S PARCEL NOS. 377-190-002, 003, 004

REVISIONS

No.	Description	By
-----	-------------	----


BID DATE	DE
DRAWN	AL
CHECKED	AL
DATE	11-15-2007
SCALE	1/8"=1'-0"
JOB NO.	1605
SHEET NAME	

BUILDING 5
EXTERIOR
ELEVATIONS

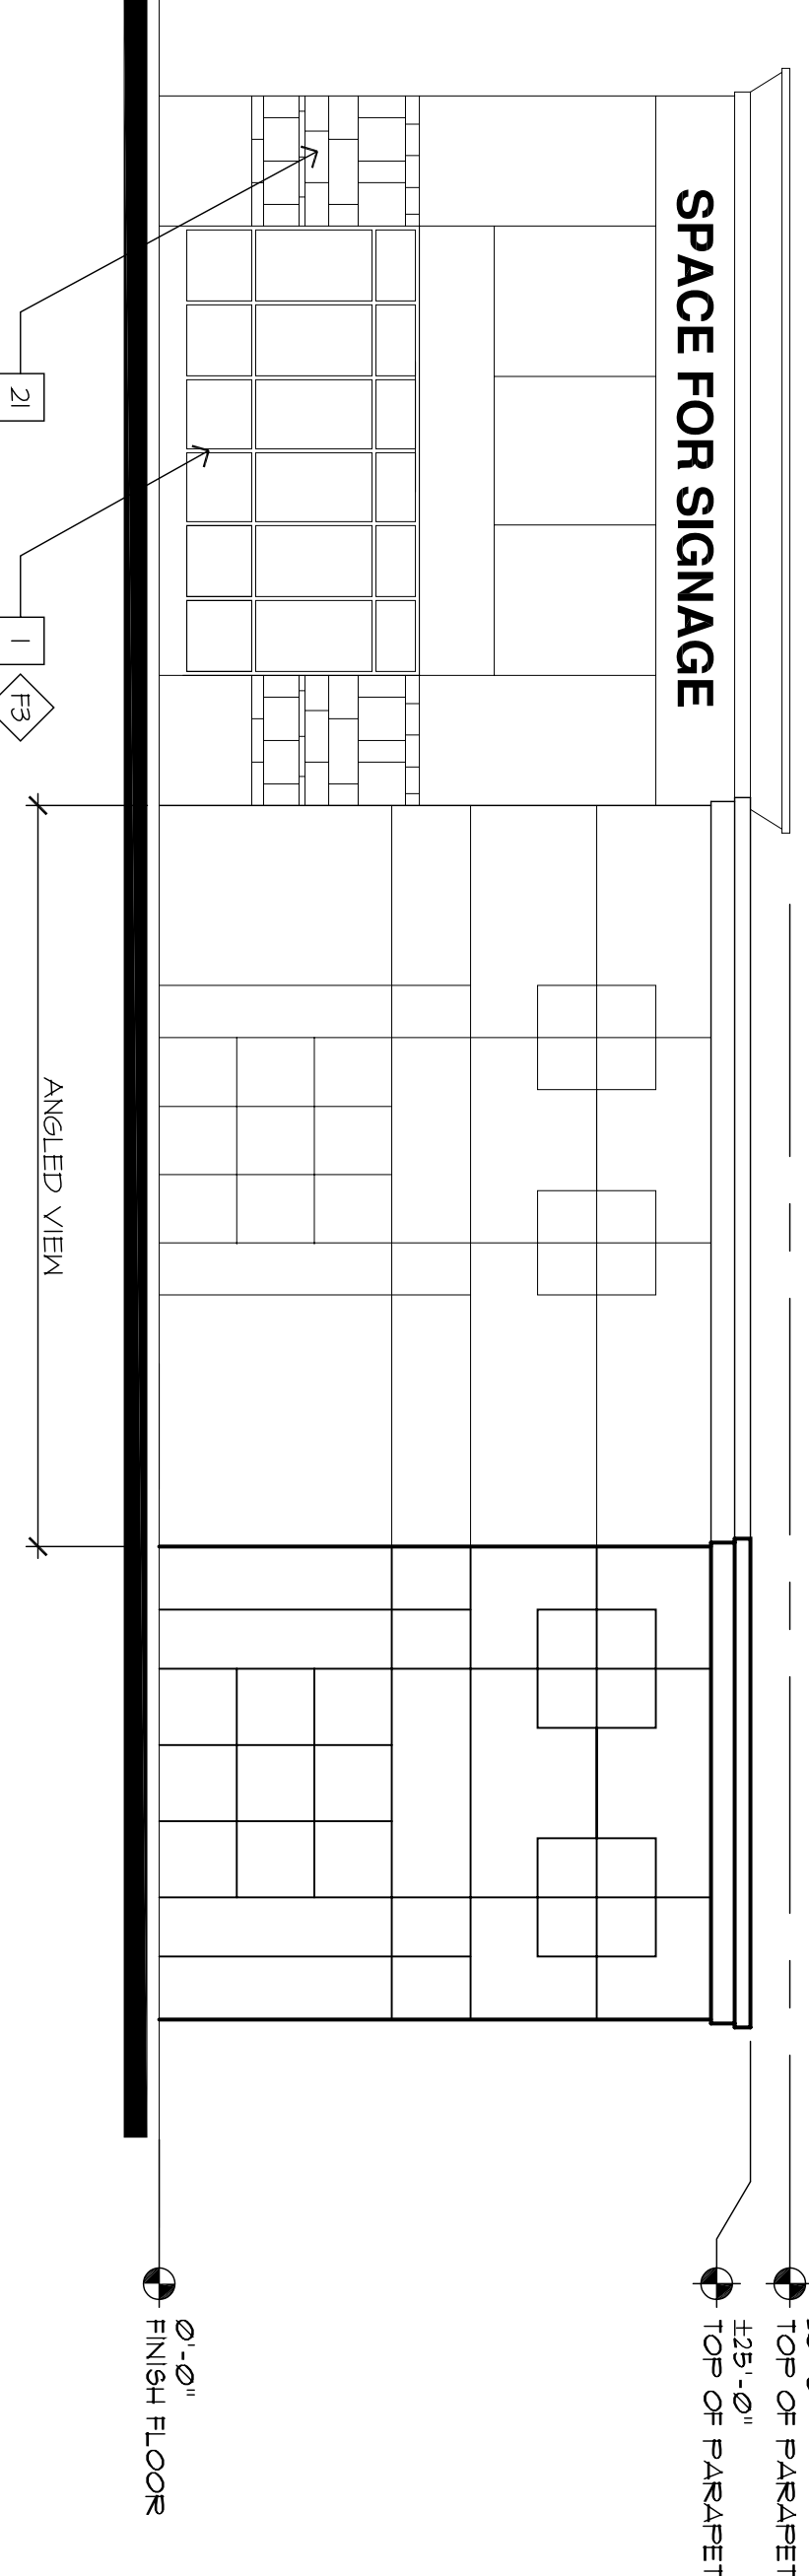


SOUTH ELEVATION

SCALE: 1/8" = 1'-0"

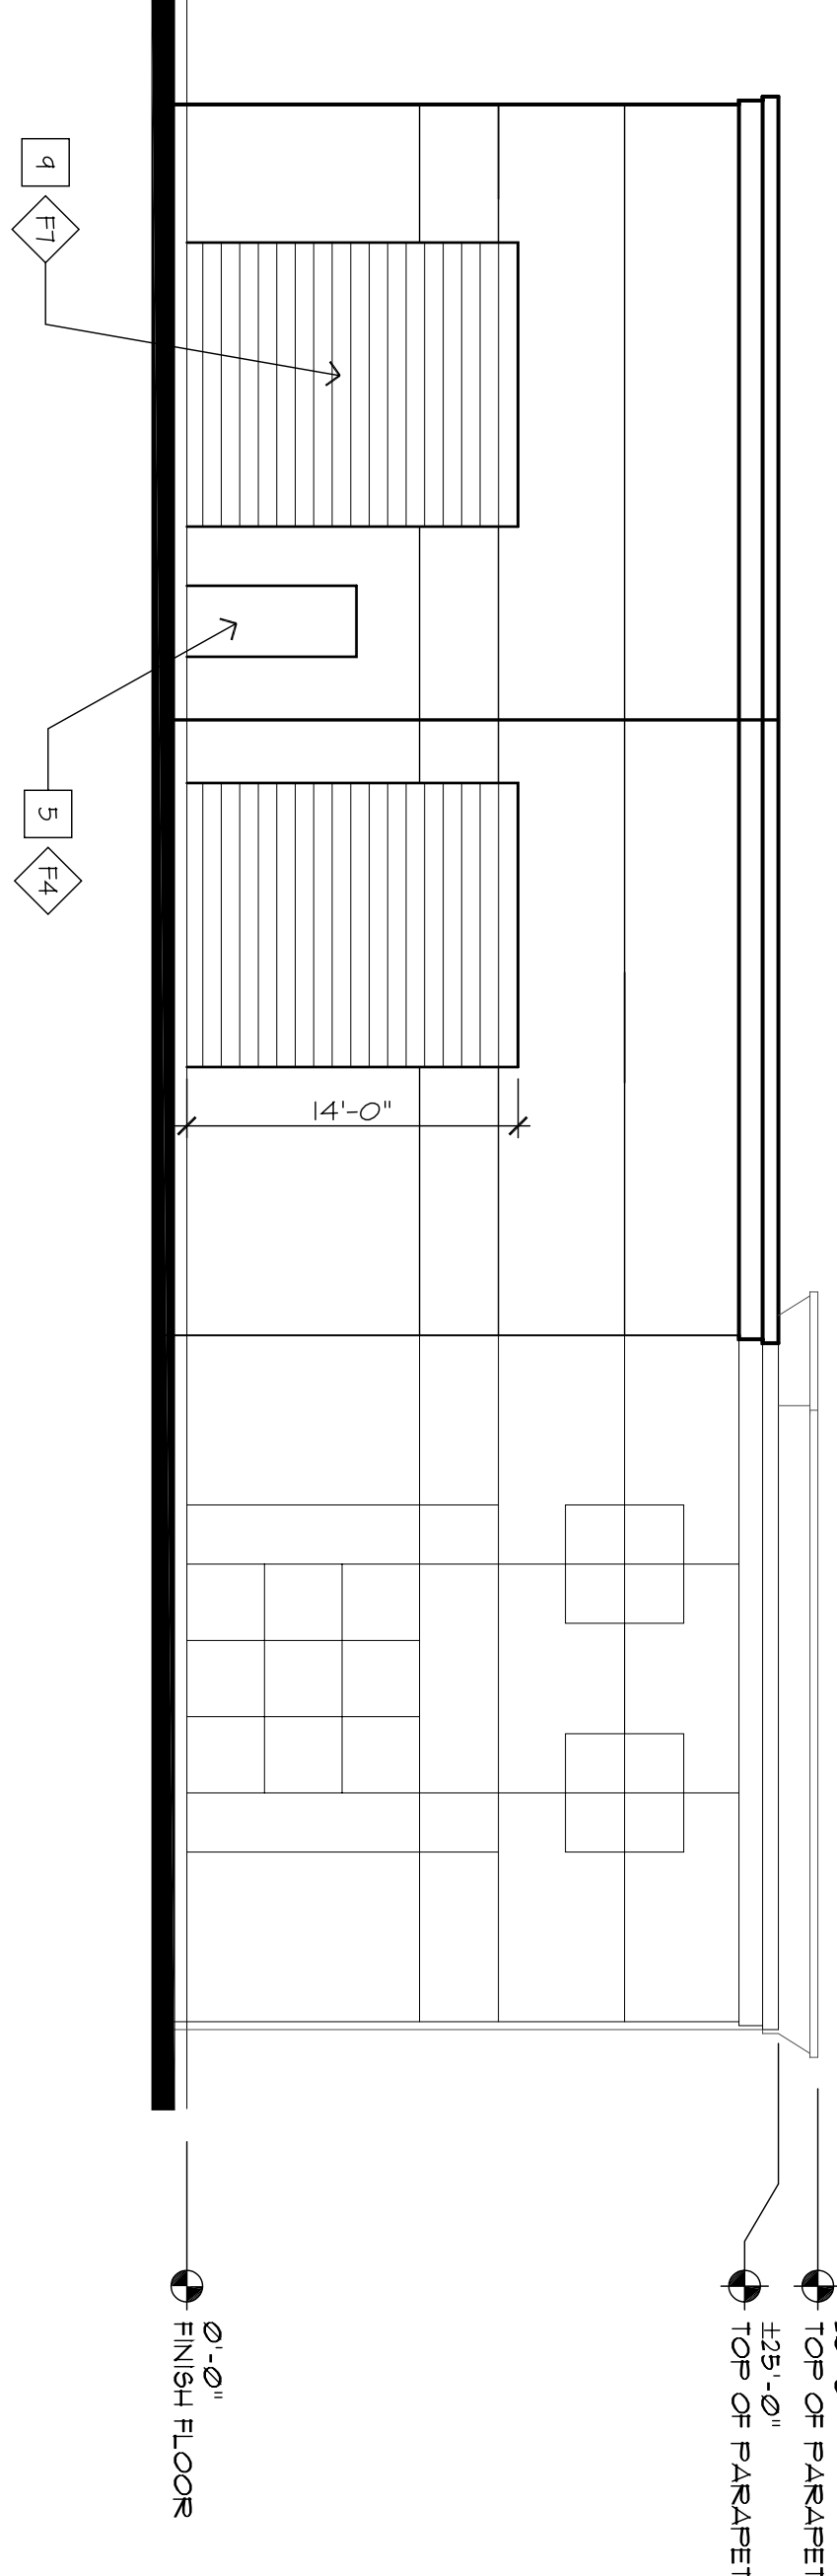


NORTH ELEVATION

SCALE: 1/8" = 1'-0"

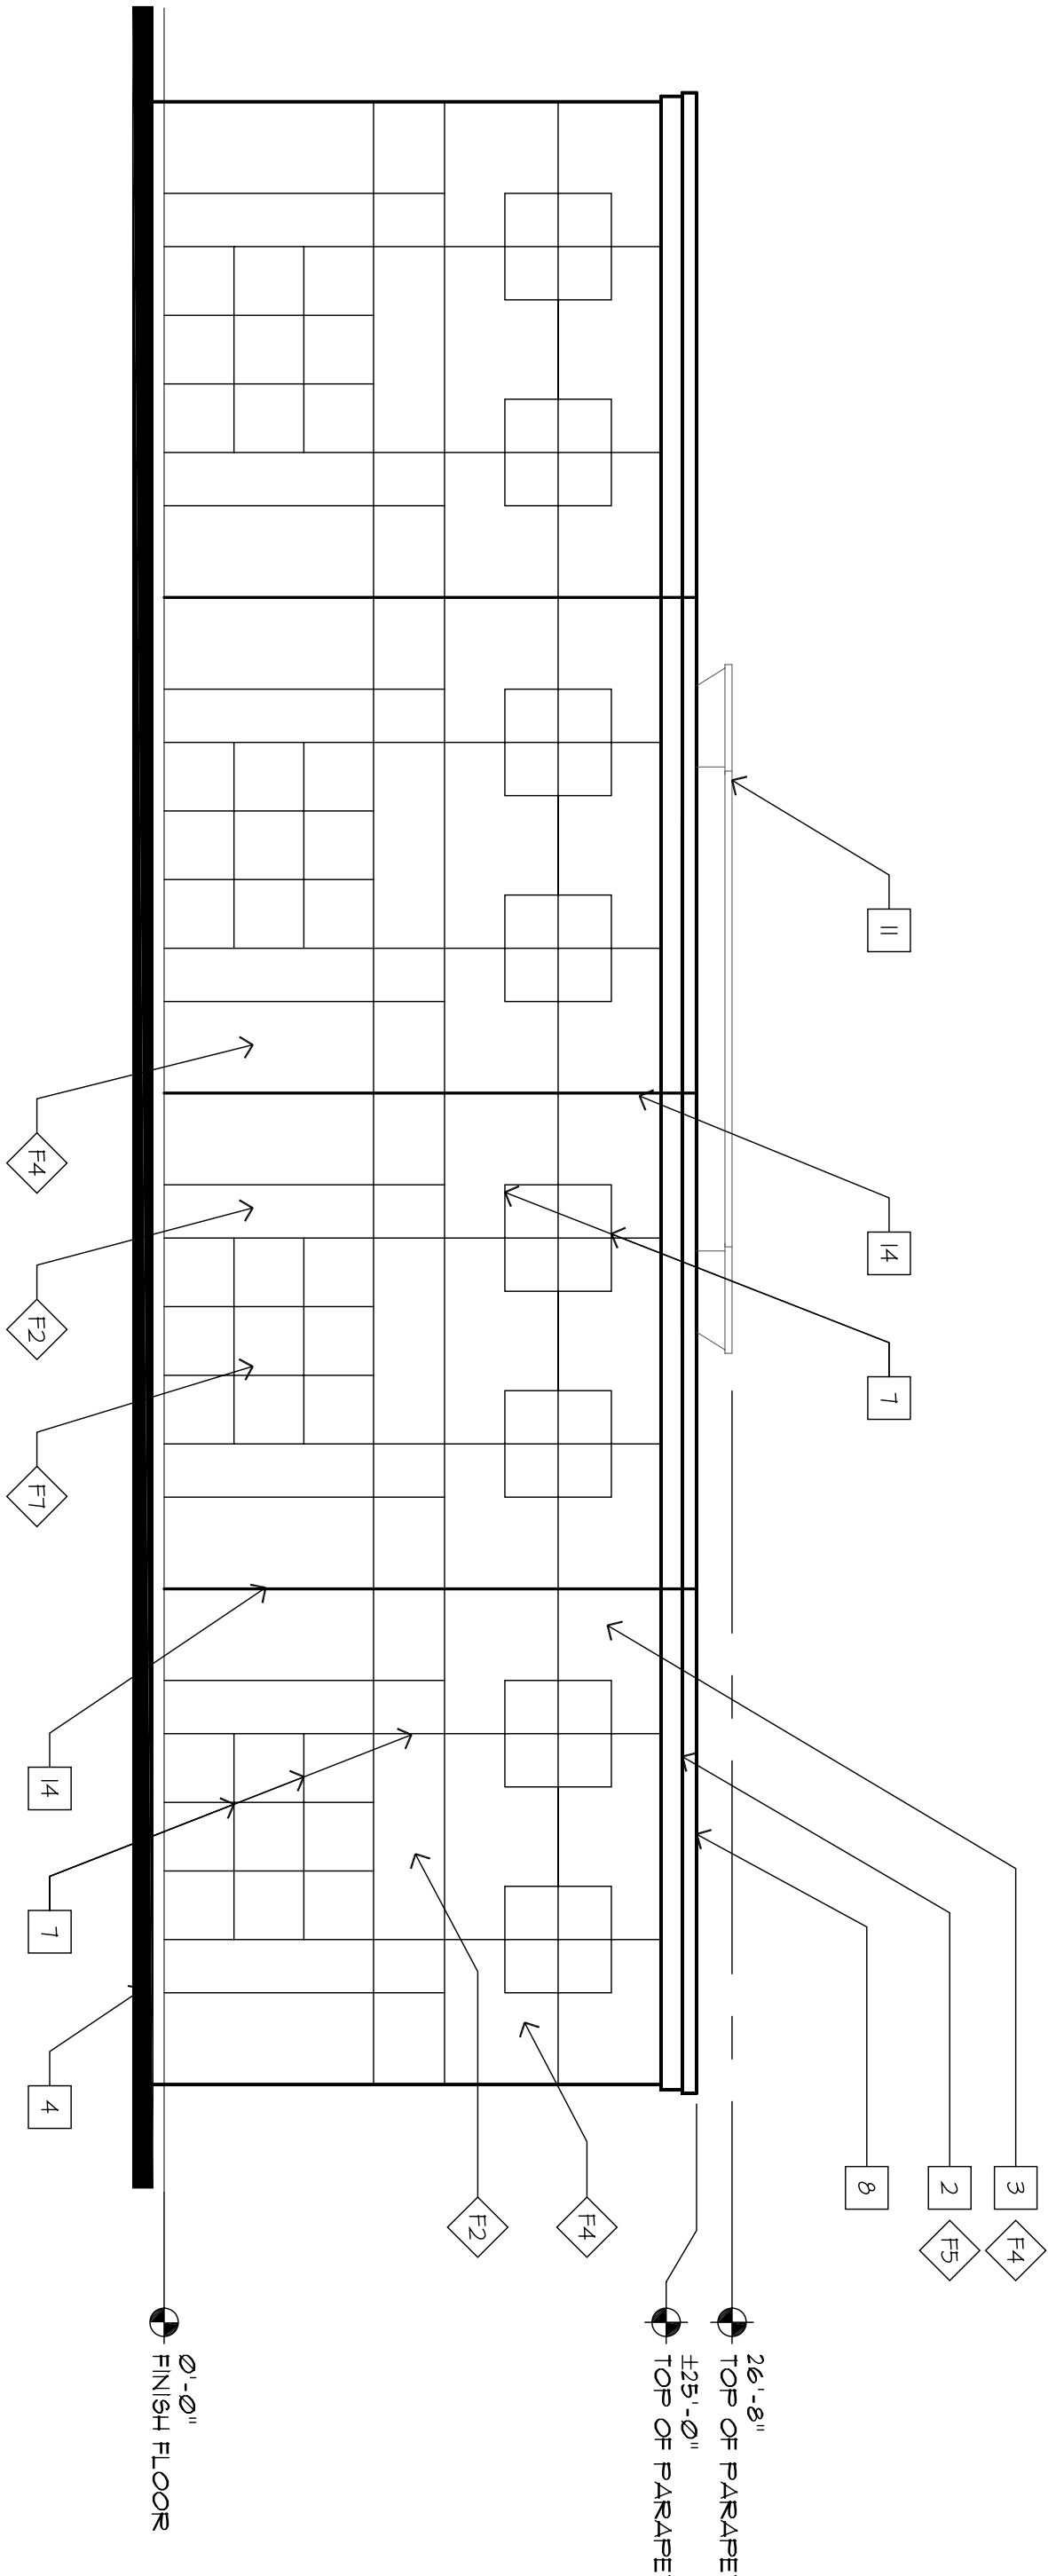

EAST ELEVATION

SCALE: 1/8" = 1'-0"

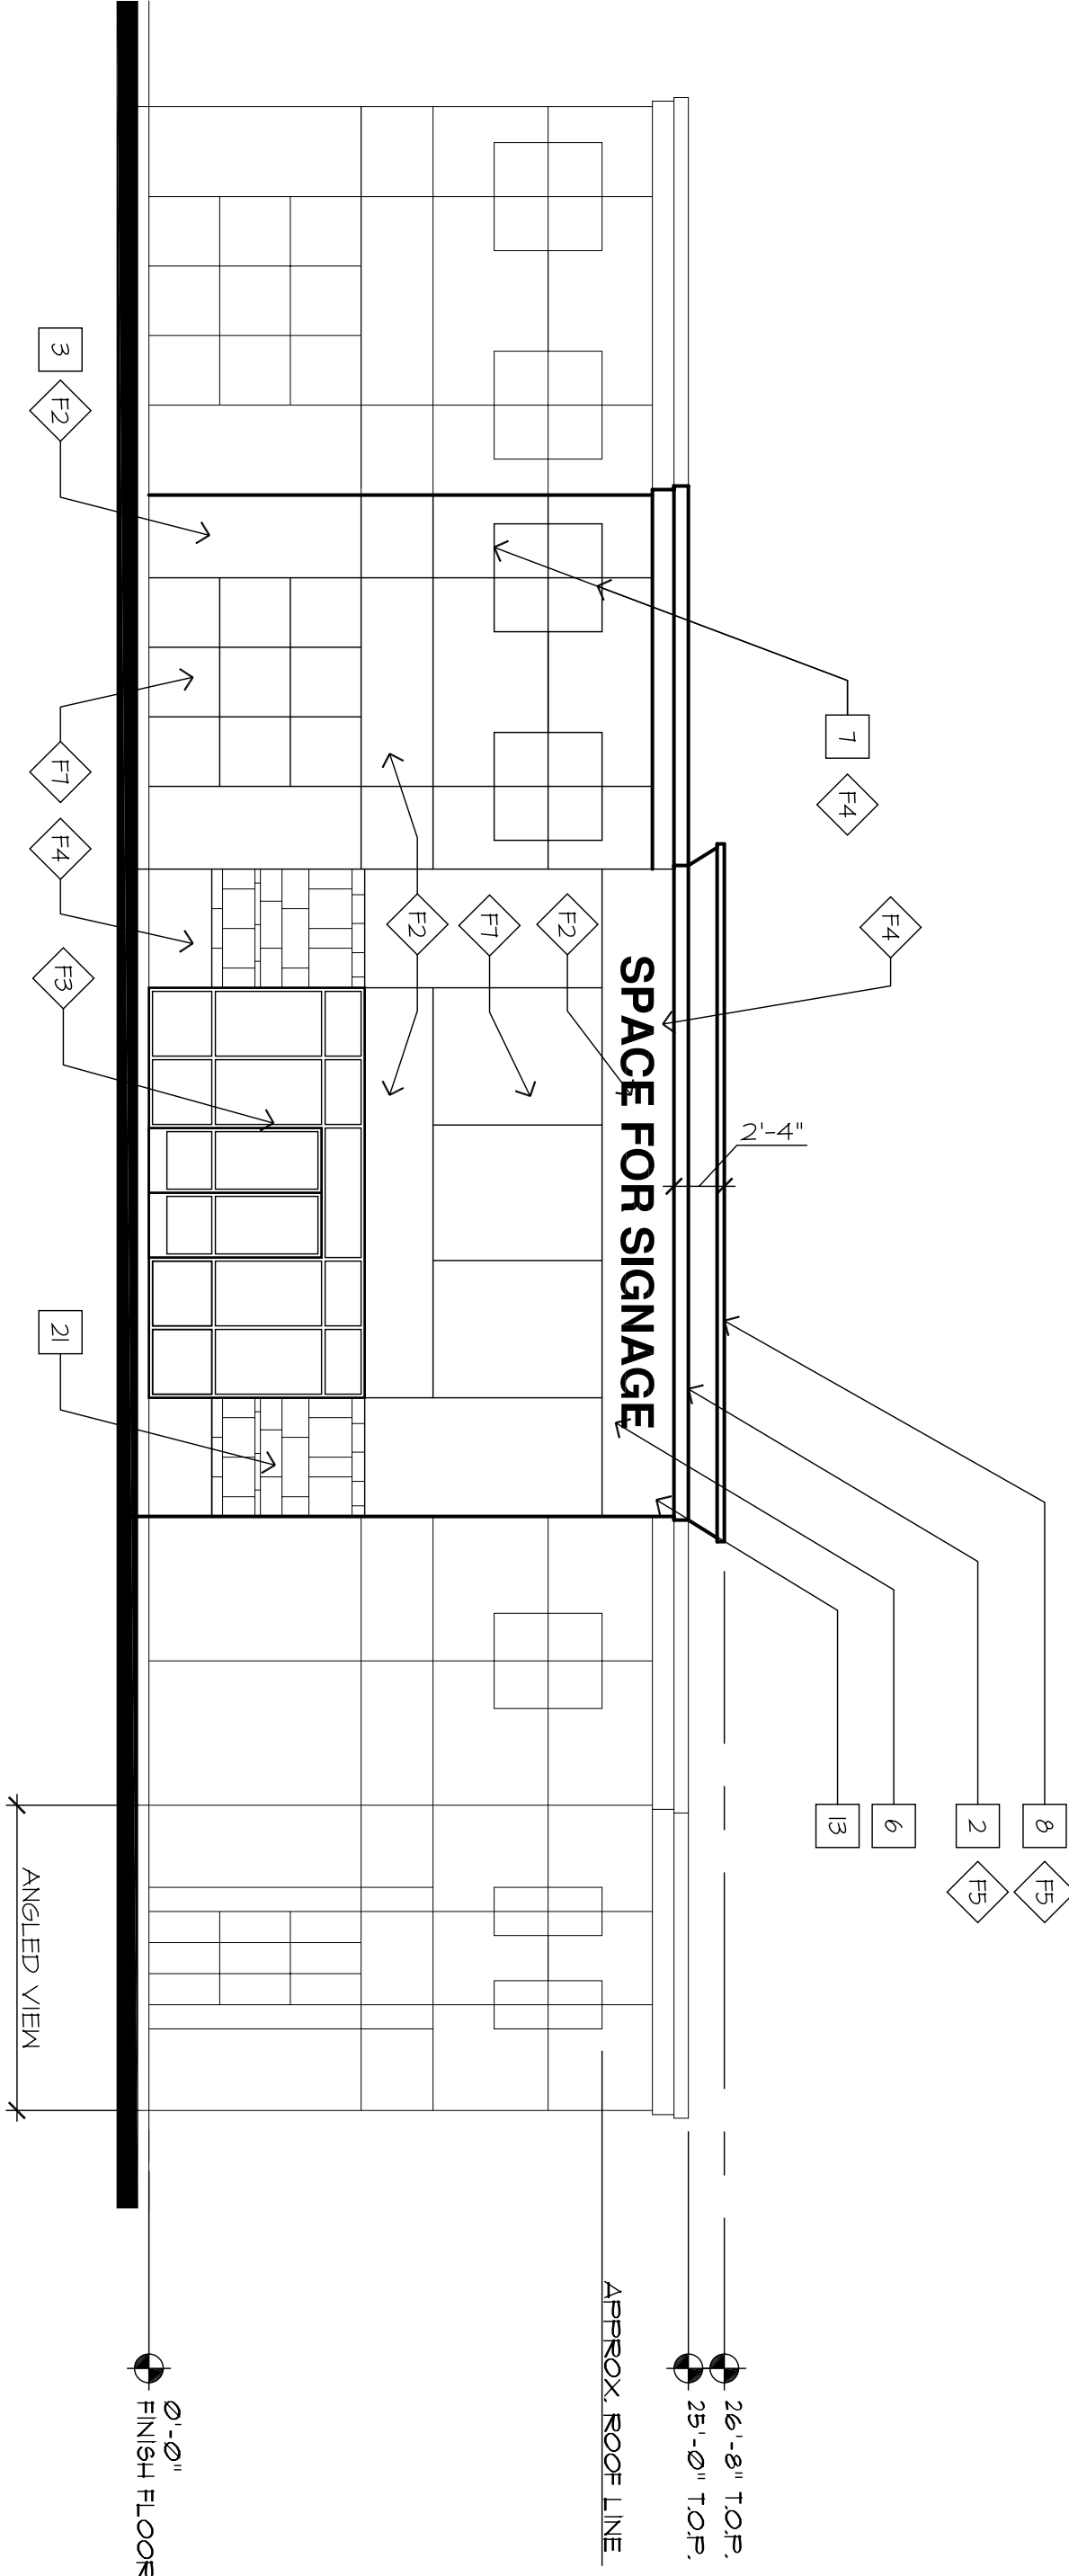

WEST ELEVATION

SCALE: 1/8" = 1'-0"



VICINITY MAP