


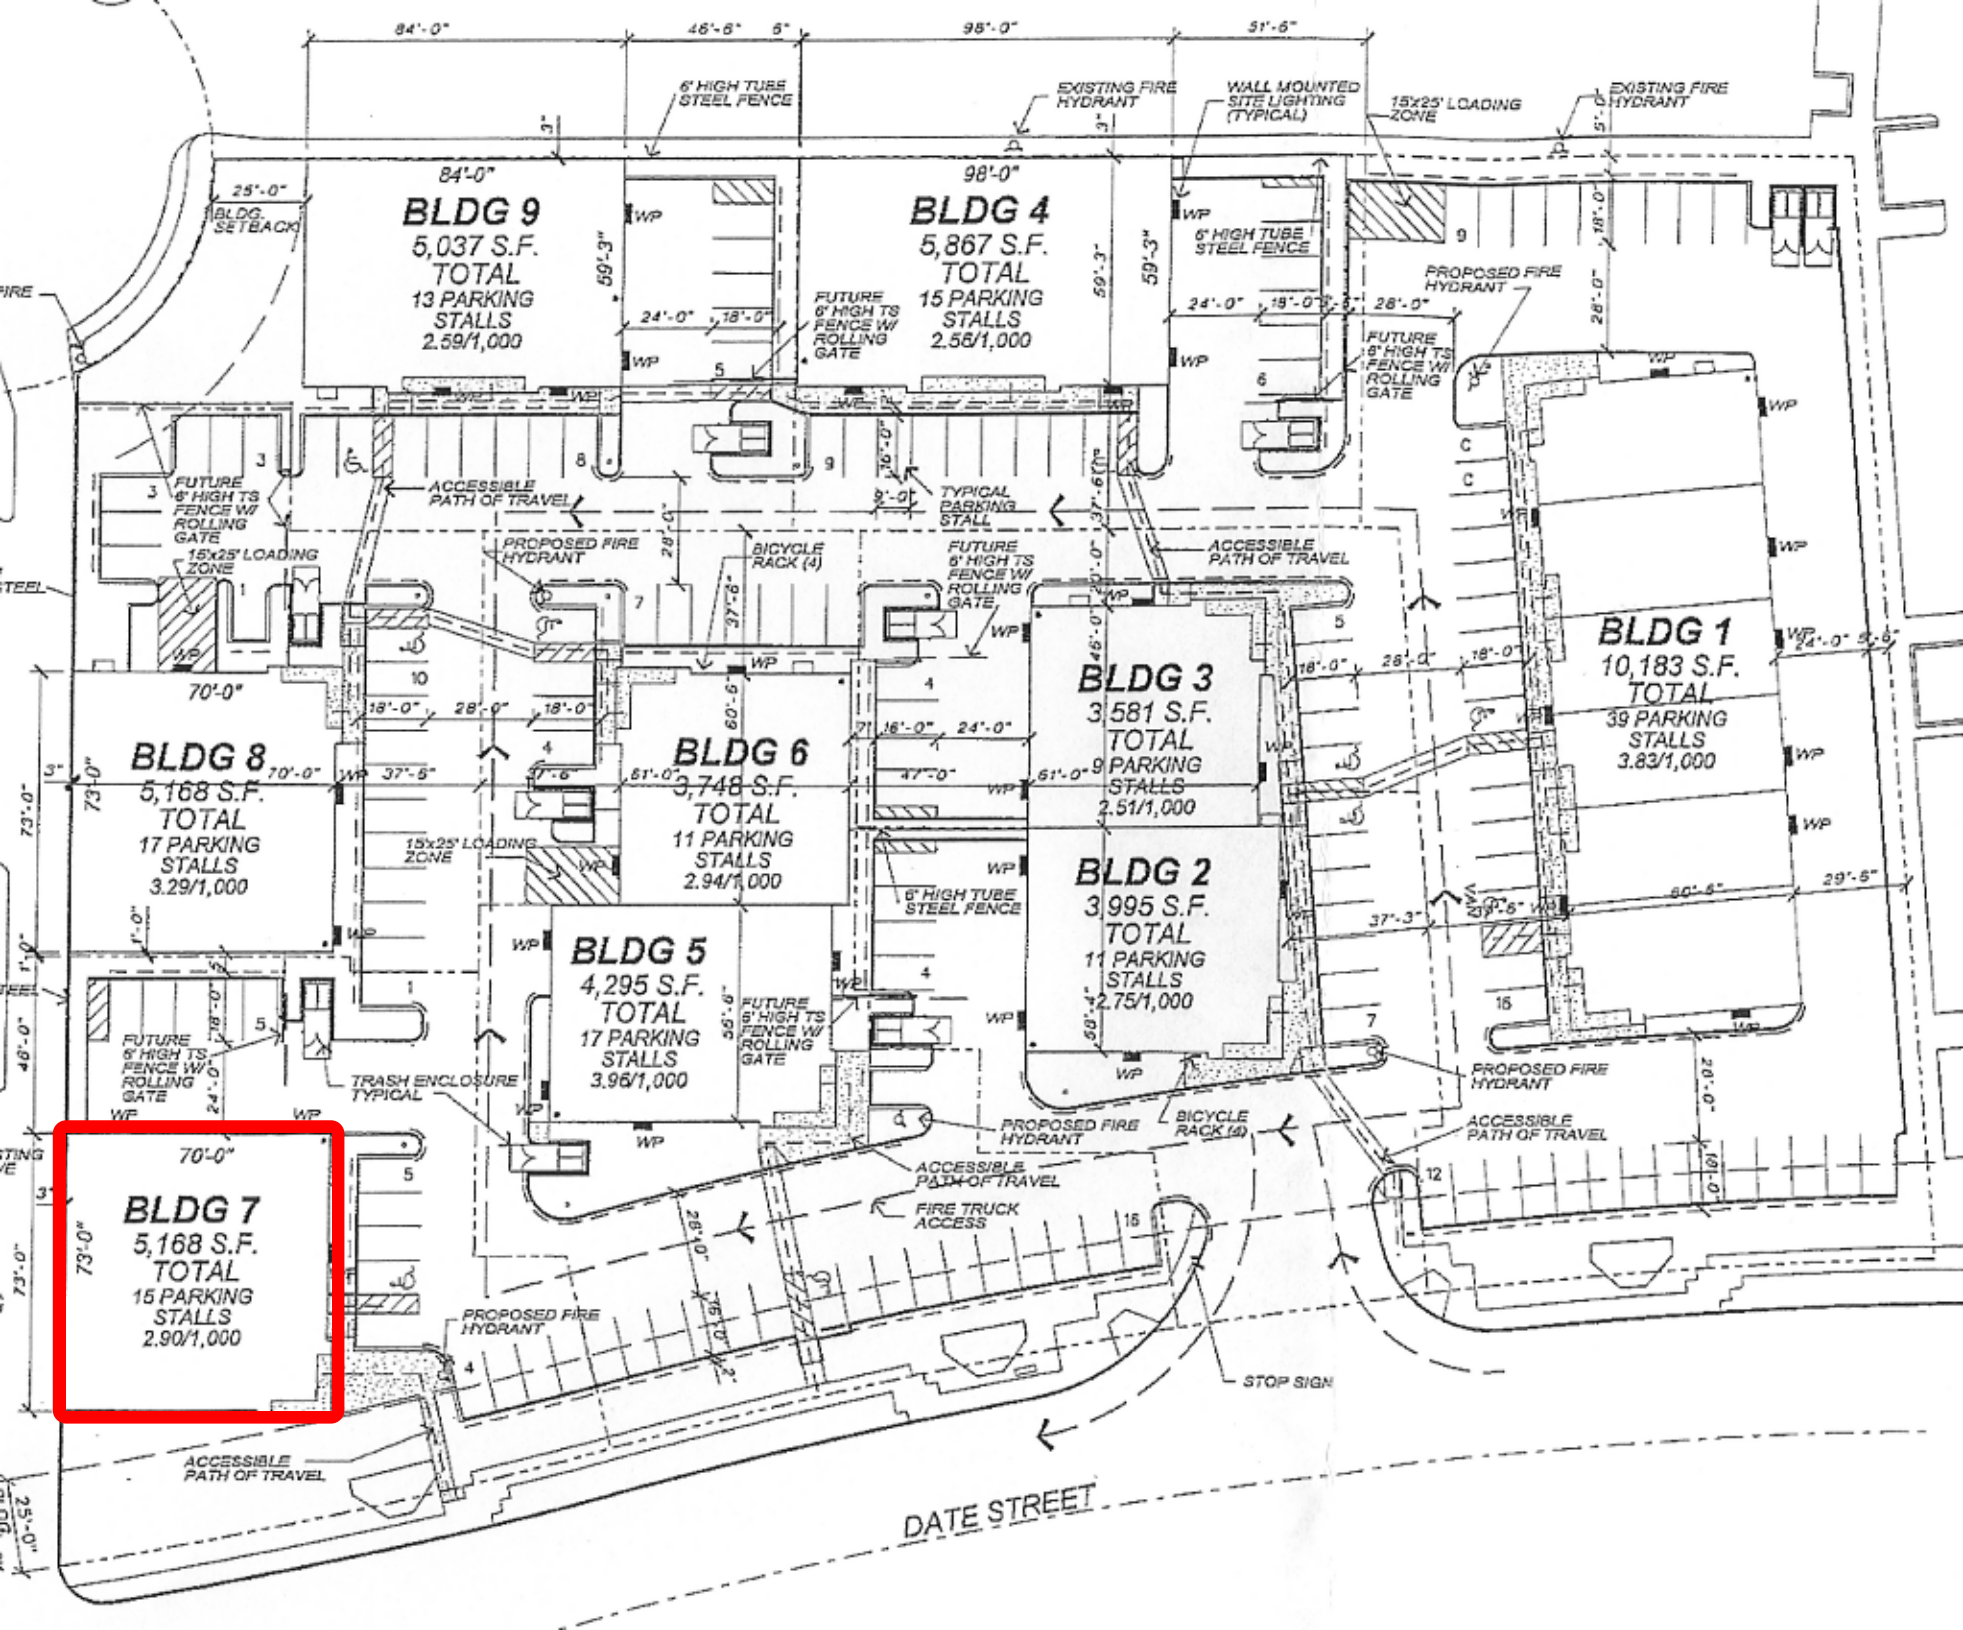

BLDG 9
5,037 S.F.
TOTAL
13 PARKING
STALLS
2.59/1,000

BLDG 4
5,867 S.F.
TOTAL
15 PARKING
STALLS
2.56/1,000

BLDG 1
10,183 S.F.
TOTAL
39 PARKING
STALLS
3.83/1,000

BLDG 8
5,168 S.F.
TOTAL
17 PARKING
STALLS
3.29/1,000

BLDG 6
3,748 S.F.
TOTAL
11 PARKING
STALLS
2.94/1,000

BLDG 3
3,581 S.F.
TOTAL
PARKING
STALLS
2.51/1,000

BLDG 2
3,995 S.F.
TOTAL
11 PARKING
STALLS
2.75/1,000

BLDG 5
4,295 S.F.
TOTAL
17 PARKING
STALLS
3.96/1,000

BLDG 7
5,168 S.F.
TOTAL
15 PARKING
STALLS
2.90/1,000

DATE STREET